



DETAIL H-1  
HI TANK LOCATION

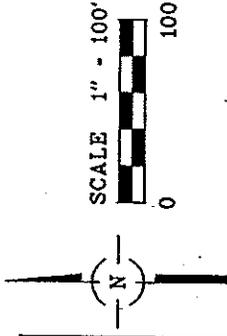

- NOTES:
1. PROPOSED EASEMENT TO BE USED FOR FUTURE ACCESS ROAD, ROUTING OF THE 20" TRANSMISSION WATERMAIN PIPE AS WELL AS CONSTRUCTION ACCESS.
  2. //////////////// INDICATES TEMPORARY EASEMENT DURING CONSTRUCTION.

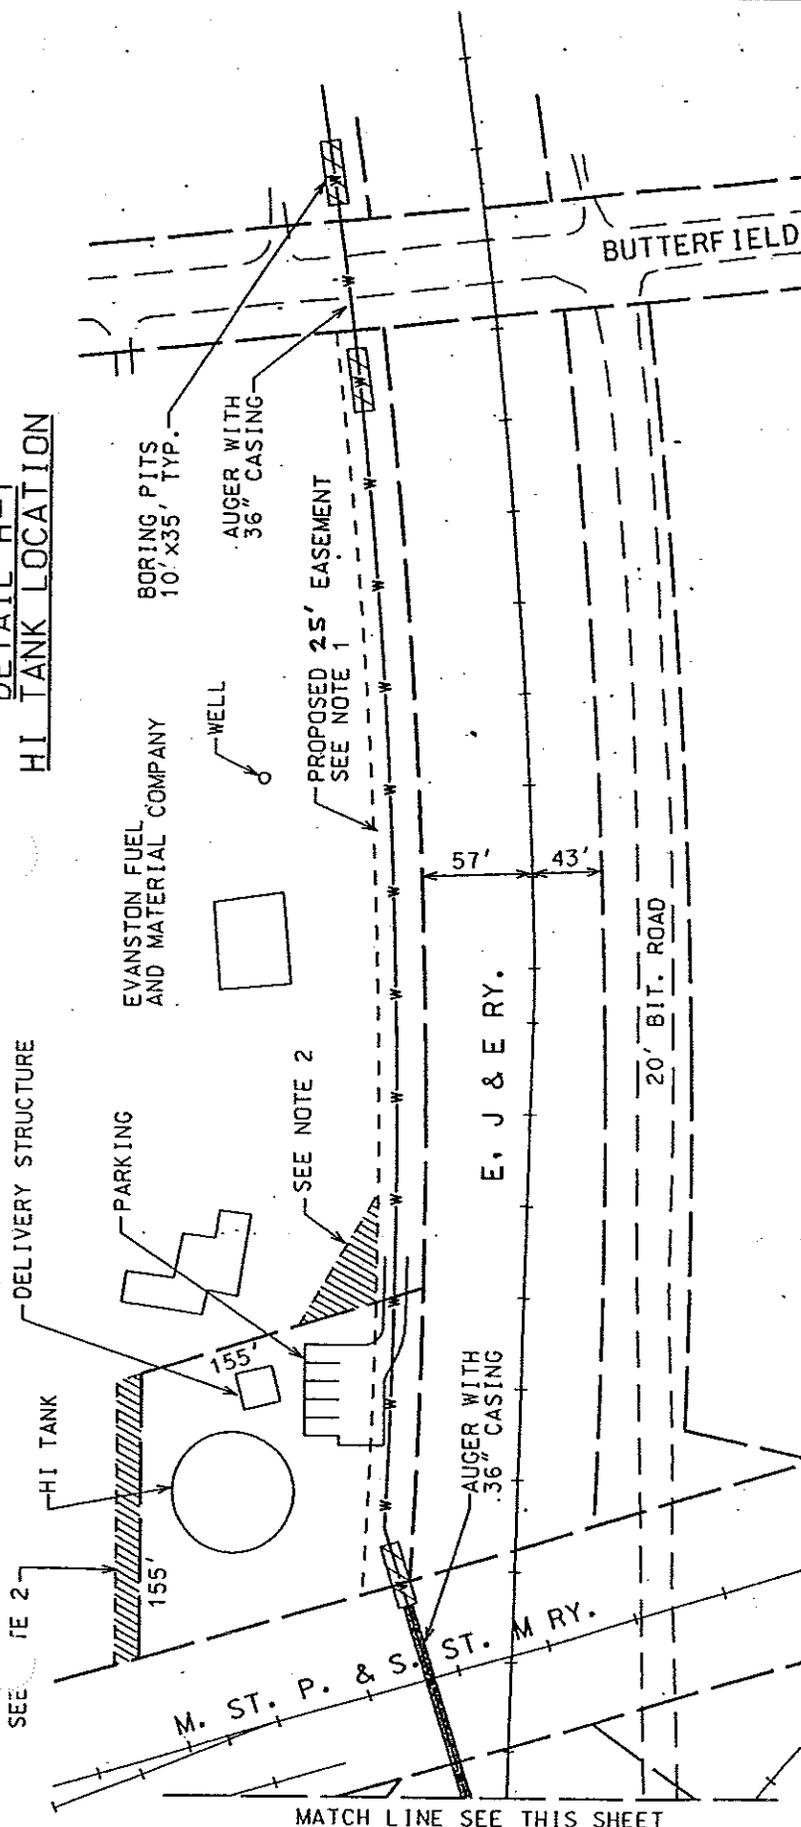