


VERNON HILLS MUNICIPAL PERMIT LOCATION MAP

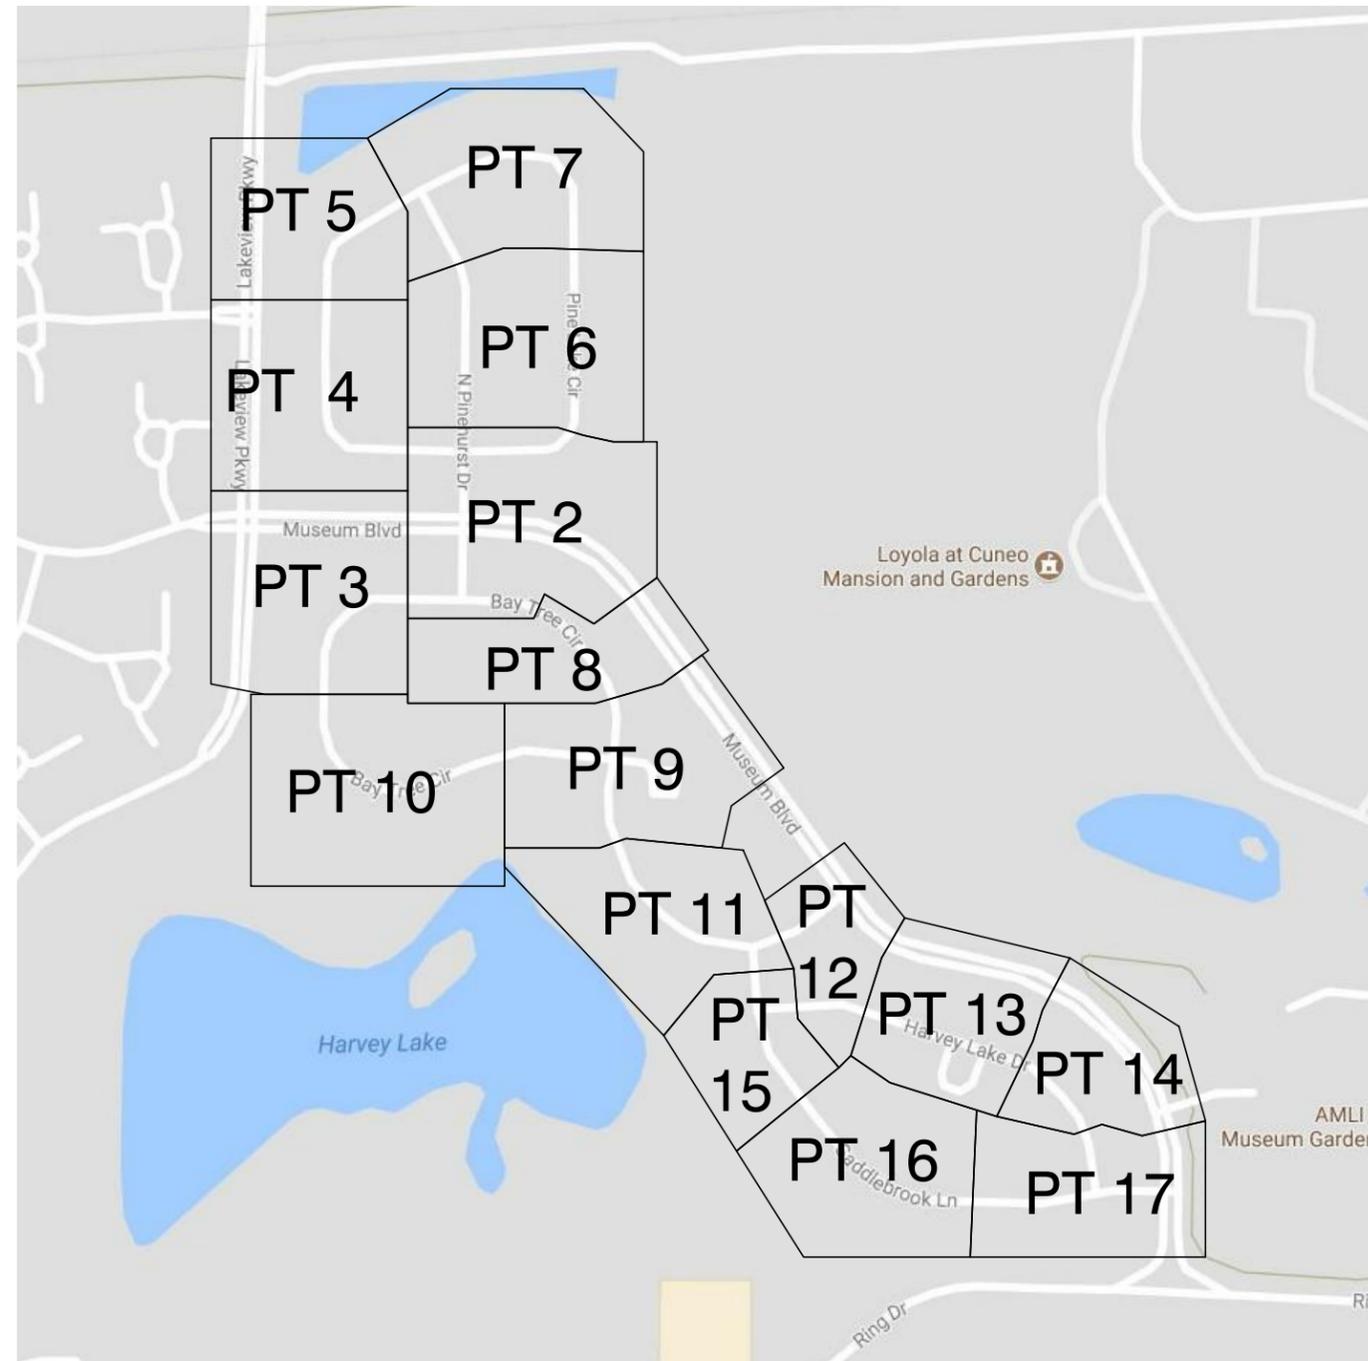

Village Requirements

- All pavement bore crossings shall be 48" minimum.
 - No excavation will be allowed in pavement areas without contacting village first
 - Bore fluids shall be contained.
 - Equipment or materials can not be stored on Village streets or around trees.
- Contact info: Steven Maslov
Village of Vernon Hills Public Works Dept.
(847) 918-3590 Office
(847) 727 2563




MUNICIPAL PERMIT

2427 UNION ST, FLR 2
BLUE ISLAND, IL 60406
AT&T PROJECT #A014E6K
ENGINEER:
MIKE WATTERS
TEL # 708-396-7614

QUARTER SECTION: S-33
MUNICIPALITY: VERNON HILLS
TOWNSHIP: VERNON HILLS
COUNTY: LAKE

VERNON HILLS MUNICIPAL PERMIT

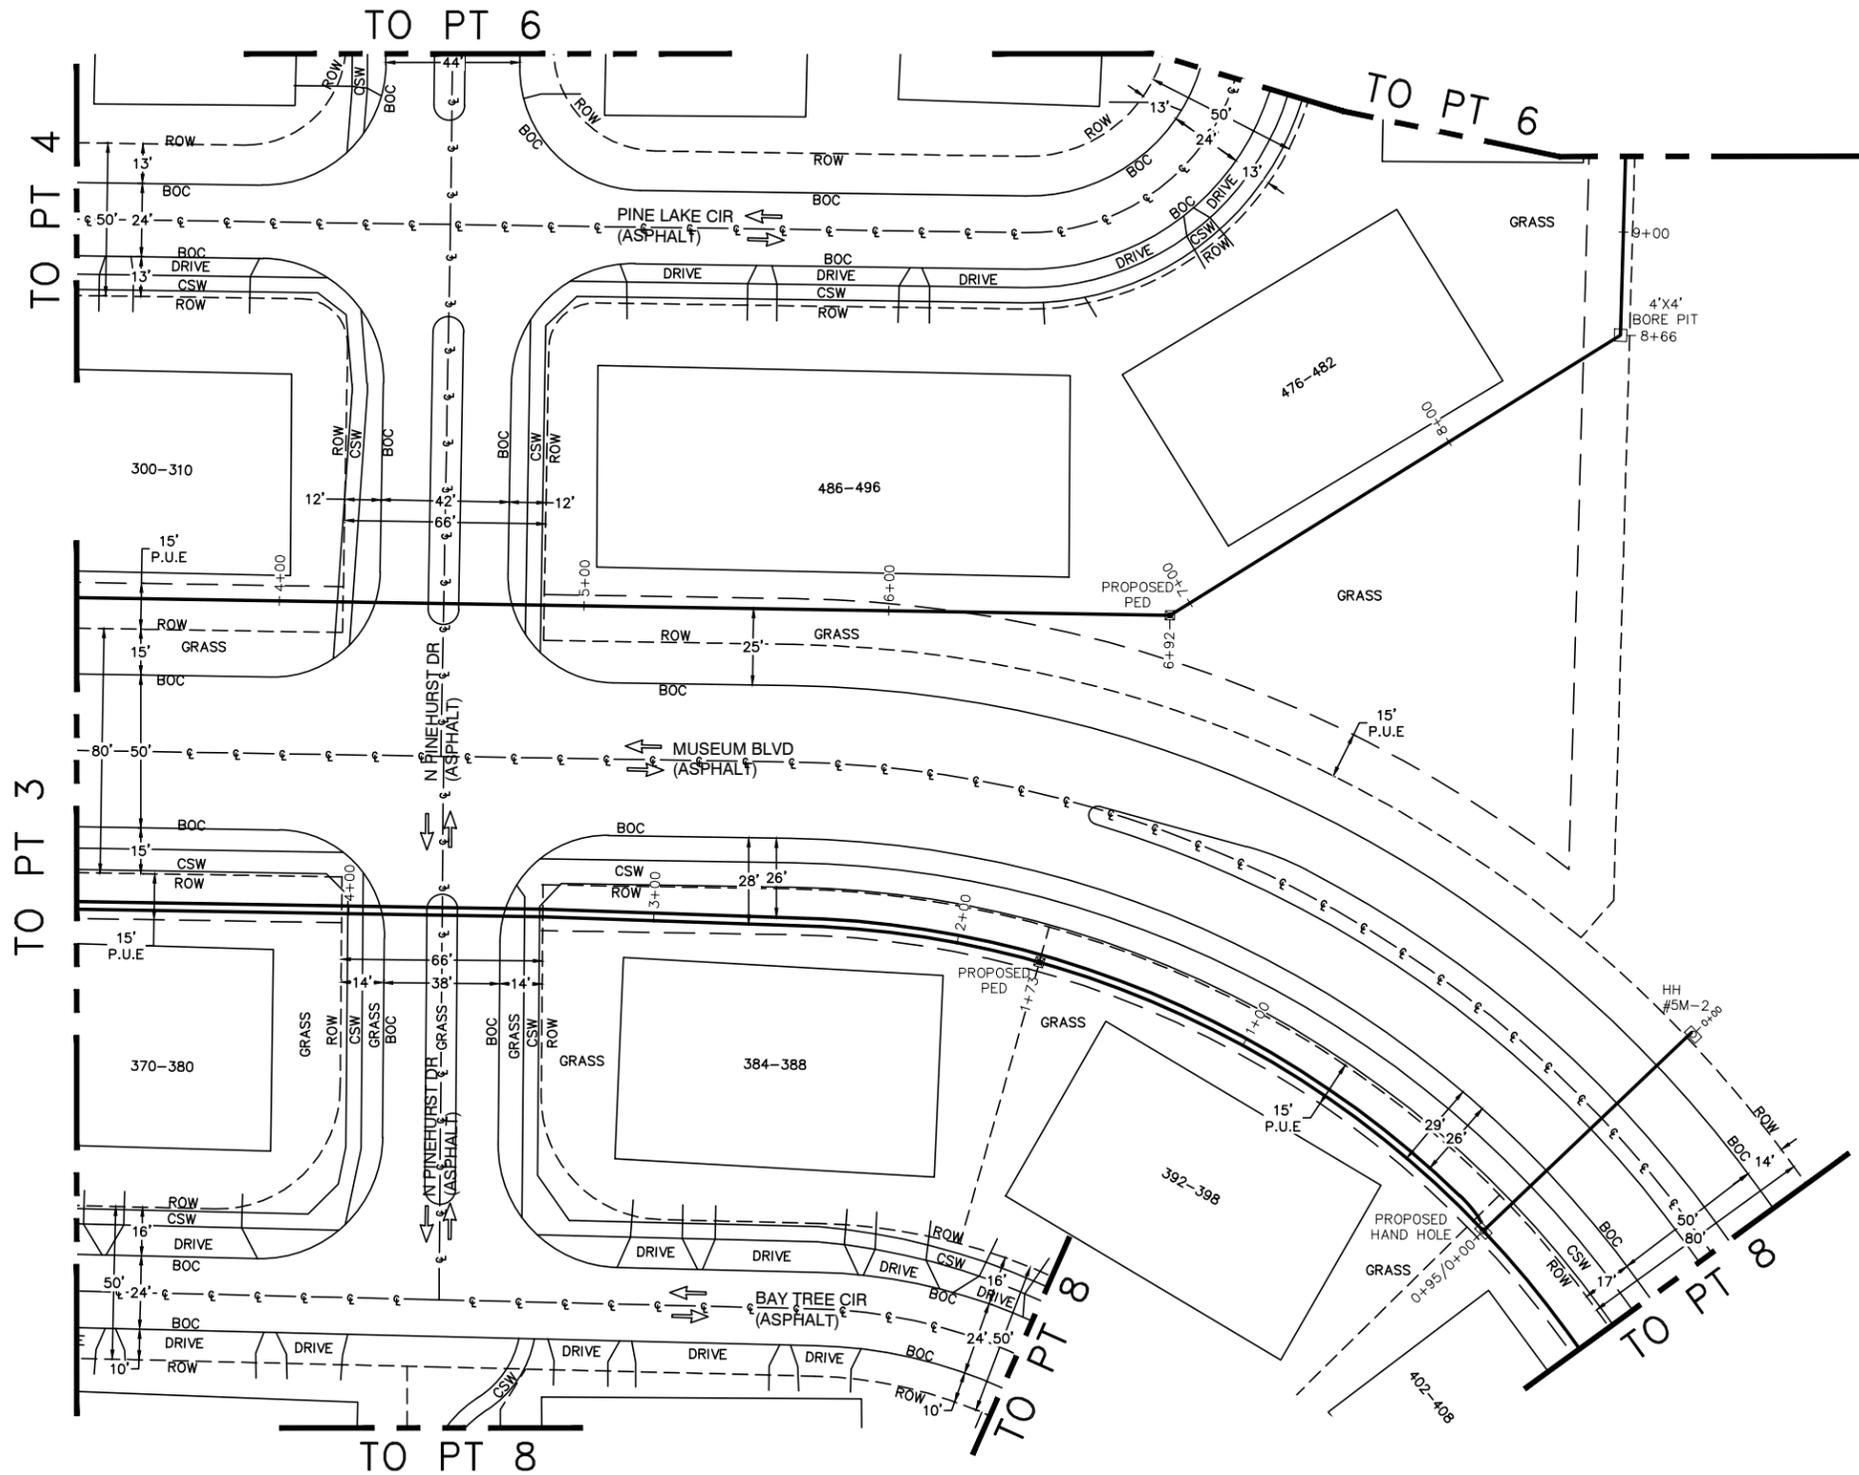

JOB SUMMARY

- BORE 95' 1-4" PC FROM HH #5M-2 TO PROPOSED HAND HOLE ACROSS MUSEUM BLVD.
- BORE 615' 1-2" PC FROM PROPOSED HAND HOLE BEHIND 392-398 TO PROPOSED HAND HOLE BEHIND 356-366 ON PRINT 3.
- BORE 173' 1-3" PC FROM PROPOSED HAND HOLE TO PROPOSED PED BEHIND 392-398.
- BORE 442' 1-3" PC FROM PROPOSED PED BEHIND 384-388 THEN ACROSS PINEHURST DR TO PROPOSED HAND HOLE BEHIND 370-380 ON PRINT 3.
- BORE 133' 1-3" PC FROM PROPOSED HAND HOLE BEHIND 392-398 TO PROPOSED PED BEHIND 402-408 ON PRINT 8.
- BORE 400' 1-3" PC FROM PROPOSED PED BEHIND 486-496 NORTH TO PROPOSED PED BEHIND 462-472 ON PRINT 6.

RESTORE ALL CONDITIONS TO PREVIOUS STATE.



MUNICIPAL PERMIT

2427 UNION ST, FLR 2
 BLUE ISLAND, IL 60406
 AT&T PROJECT #A014E6K
 ENGINEER:
 MIKE WATTERS
 TEL # 708-396-7614

QUARTER SECTION: S-33
 MUNICIPALITY: VERNON HILLS
 TOWNSHIP: VERNON HILLS
 COUNTY: LAKE
 EXHIBIT A

RESTORE ALL PROPERTY TO ORIGINAL CONDITION




VERNON HILLS MUNICIPAL PERMIT

JOB SUMMARY

- BORE 316' 1-3" PC FROM PROPOSED PED BEHIND 370-380 WEST THEN NORTH ACROSS MUSEUM BLVD TO PROPOSED HAND HOLE BEHIND 314-322.
- BORE 225' 1-3" PC FROM PROPOSED PROPOSED HAND HOLE BEHIND 314-322 EAST TO PROPOSED PED BEHIND 300-310.
- BORE 467' 1-3" PC FROM PROPOSED PED BEHIND 300-310 THEN ACROSS PINEHURST DR TO PROPOSED PED BEHIND 486-496 ON PRINT 2.
- BORE 404' 1-3" PC FROM PROPOSED PROPOSED HAND HOLE BEHIND 370-380 WEST TO PROPOSED PED BEHIND 356-366.
- BORE 156' 1-3" PC FROM PROPOSED PROPOSED PED BEHIND 340-352 SOUTH TO PROPOSED PED BEHIND 340-352.
- BORE 260' 1-3" PC FROM PROPOSED PROPOSED HAND HOLE BEHIND 356-366 SOUTH TO PROPOSED PED BEHIND 356-363.
- BORE 297' 1-3" PC FROM PROPOSED PROPOSED HAND HOLE BEHIND 359-363 EAST TO PROPOSED PED BEHIND 381-387 ON PRINT 8.
- BORE 223' 1-3" PC FROM PROPOSED PROPOSED HAND HOLE BEHIND 359-363 SOUTH TO PROPOSED PED BEHIND 339-345 ON PRINT 10.
- BORE 283' 1-3" PC FROM PROPOSED PROPOSED HAND HOLE BEHIND 314-322 NORTH TO PROPOSED PED BEHIND 342-352 ON PRINT 4.
- BORE 298' 1-3" PC FROM PROPOSED PROPOSED HAND HOLE BEHIND 314-322 NORTH EAST TO PROPOSED HAND HOLE IN FRONT 309-315 ON PRINT 4.

RESTORE ALL CONDITIONS TO PREVIOUS STATE.

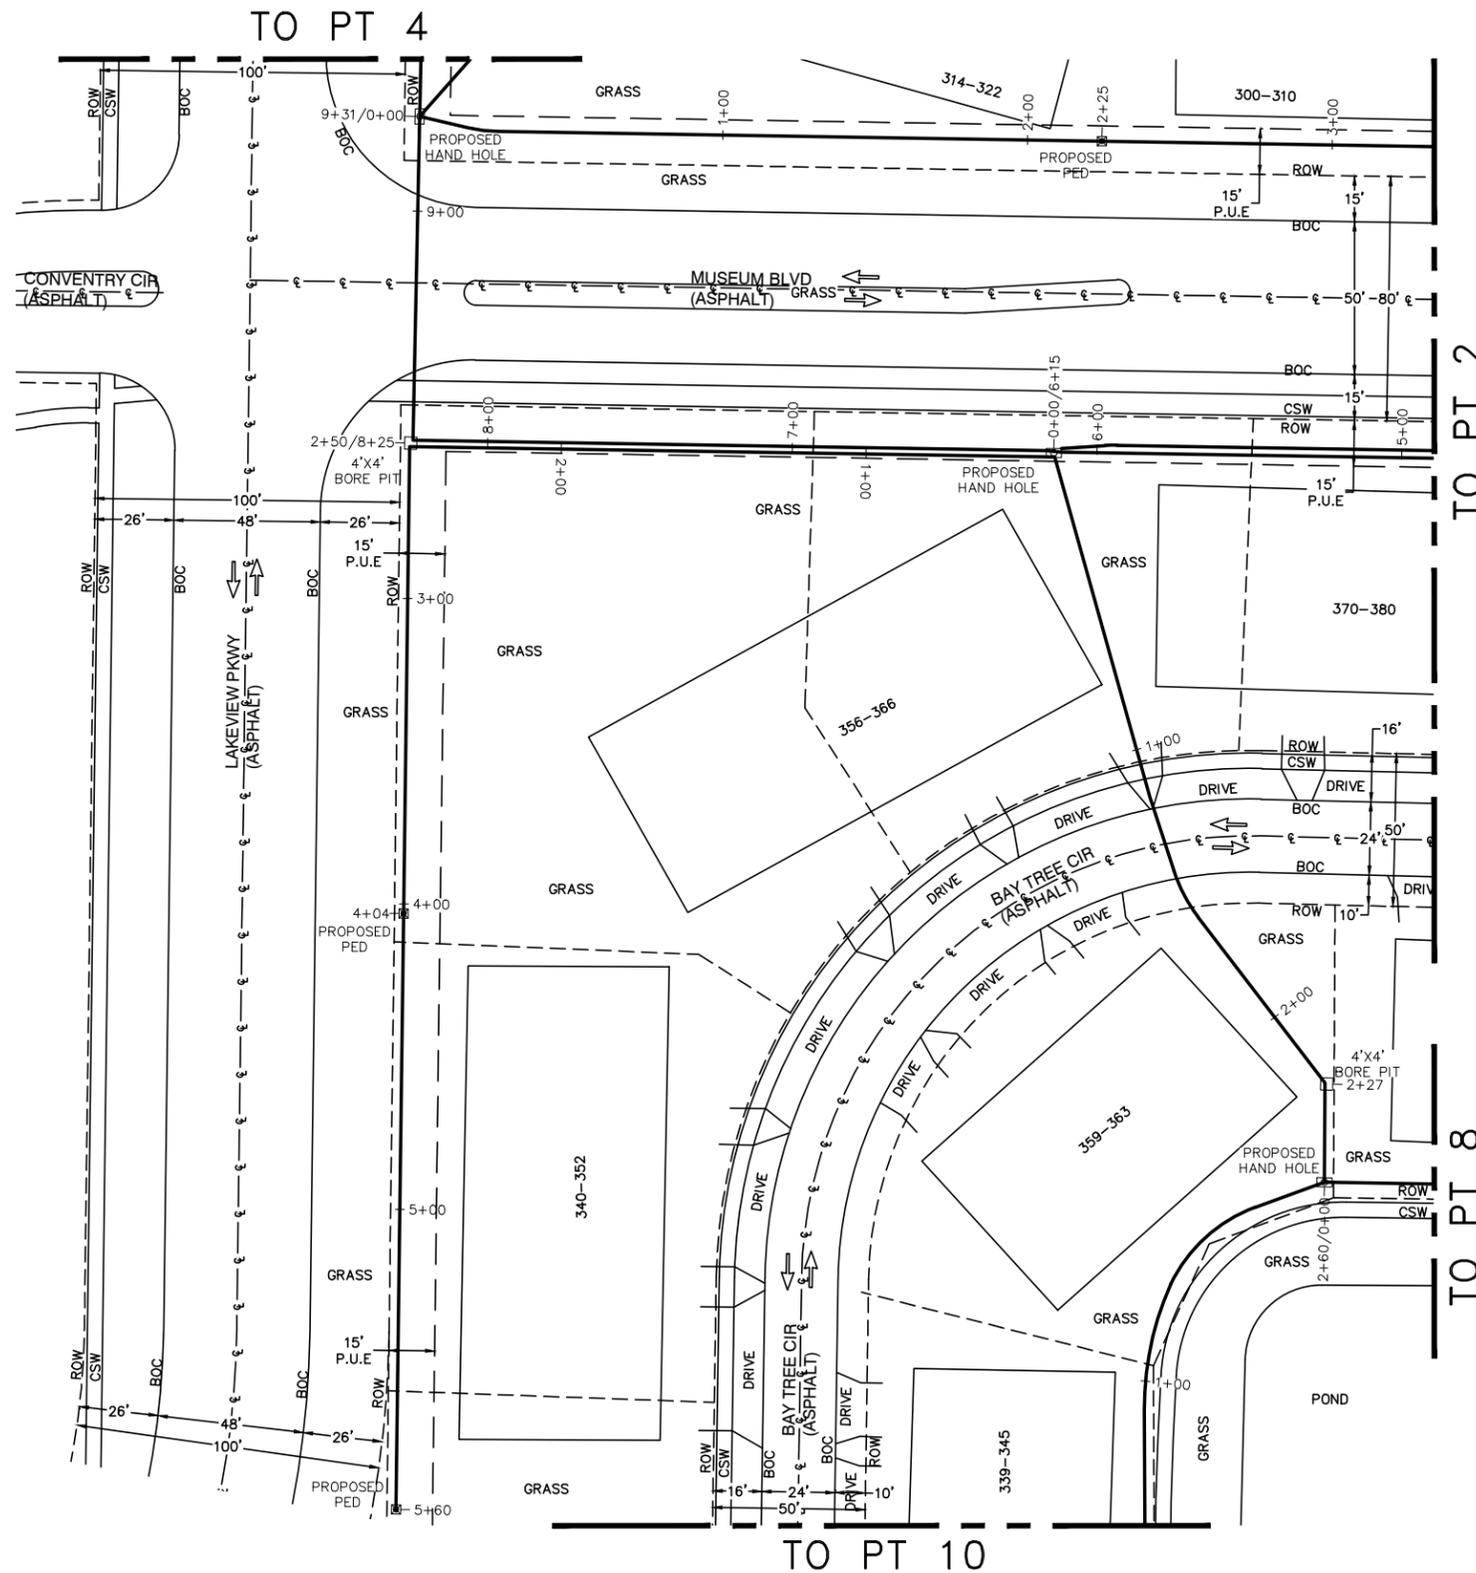

MUNICIPAL PERMIT


2427 UNION ST, FLR 2
 BLUE ISLAND, IL 60406
 AT&T PROJECT #A014E6K
 ENGINEER:
 MIKE WATTERS
 TEL # 708-396-7614



QUARTER SECTION: S-33
 MUNICIPALITY: VERNON HILLS
 TOWNSHIP: VERNON HILLS
 COUNTY: LAKE
 EXHIBIT B

RESTORE ALL PROPERTY TO ORIGINAL CONDITION

VERNON HILLS MUNICIPAL PERMIT

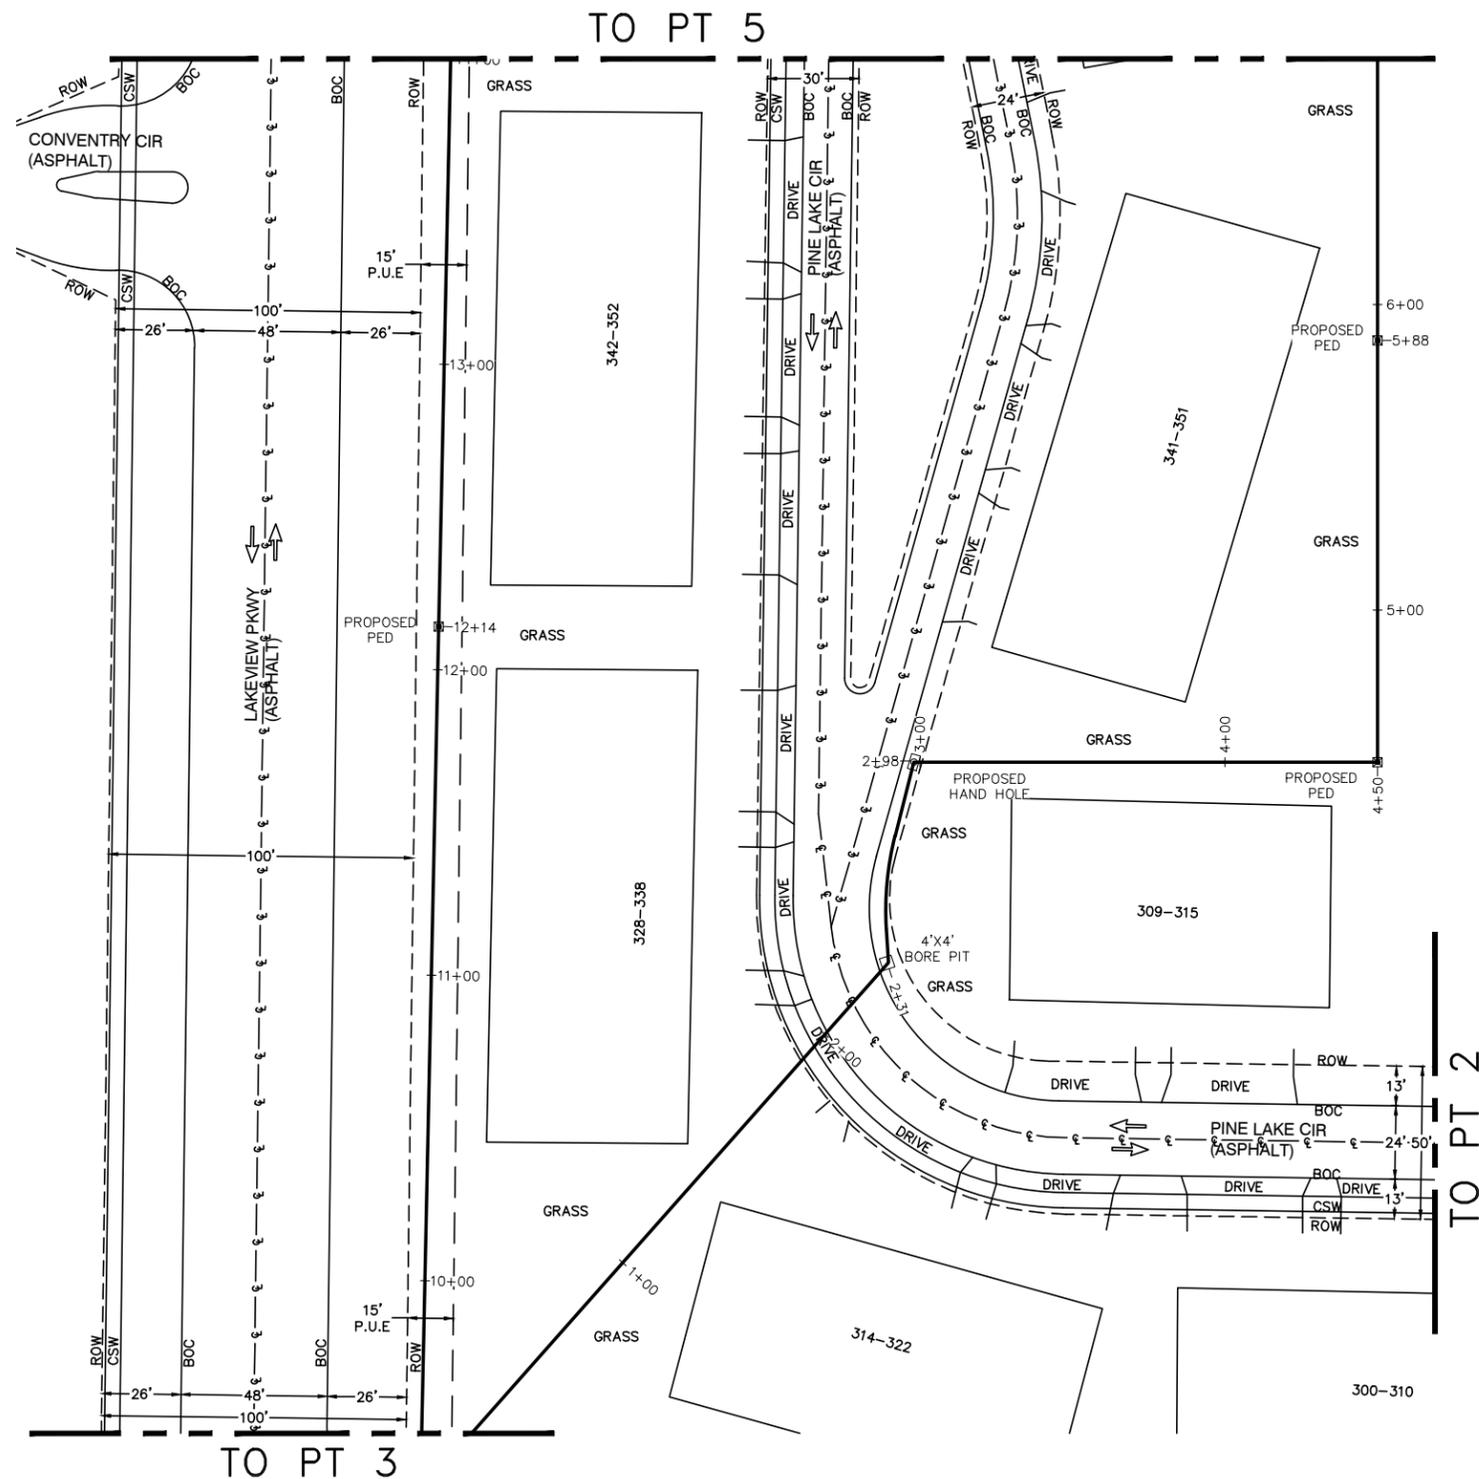

JOB SUMMARY

- BORE 245' 1-3" PC FROM PROPOSED PED BEHIND 328-338 NORTH TO PROPOSED PED BEHIND 356-364 ON PRINT 5.
 - BORE 152' 1-3" PC FROM PROPOSED PROPOSED HAND HOLE IN FRONT 309-315 EAST TO PROPOSED PED BEHIND 309-315.
 - BORE 138' 1-3" PC FROM PROPOSED PED BEHIND 309-315 THEN NORTH TO PROPOSED PED BEHIND 341-351.
 - BORE 227' 1-3" PC FROM PROPOSED PED BEHIND 341-351 THEN NORTH TO PROPOSED PED BEHIND 355-363 ON PRINT 5.
- RESTORE ALL CONDITIONS TO PREVIOUS STATE.



MUNICIPAL PERMIT

2427 UNION ST, FLR 2
 BLUE ISLAND, IL 60406
 AT&T PROJECT #A014E6K
 ENGINEER:
 MIKE WATTERS
 TEL # 708-396-7614


QUARTER SECTION: S-33
 MUNICIPALITY: VERNON HILLS
 TOWNSHIP: VERNON HILLS
 COUNTY: LAKE
 EXHIBIT C

RESTORE ALL PROPERTY TO ORIGINAL CONDITION

PRINT 4 OF 17



VERNON HILLS MUNICIPAL PERMIT

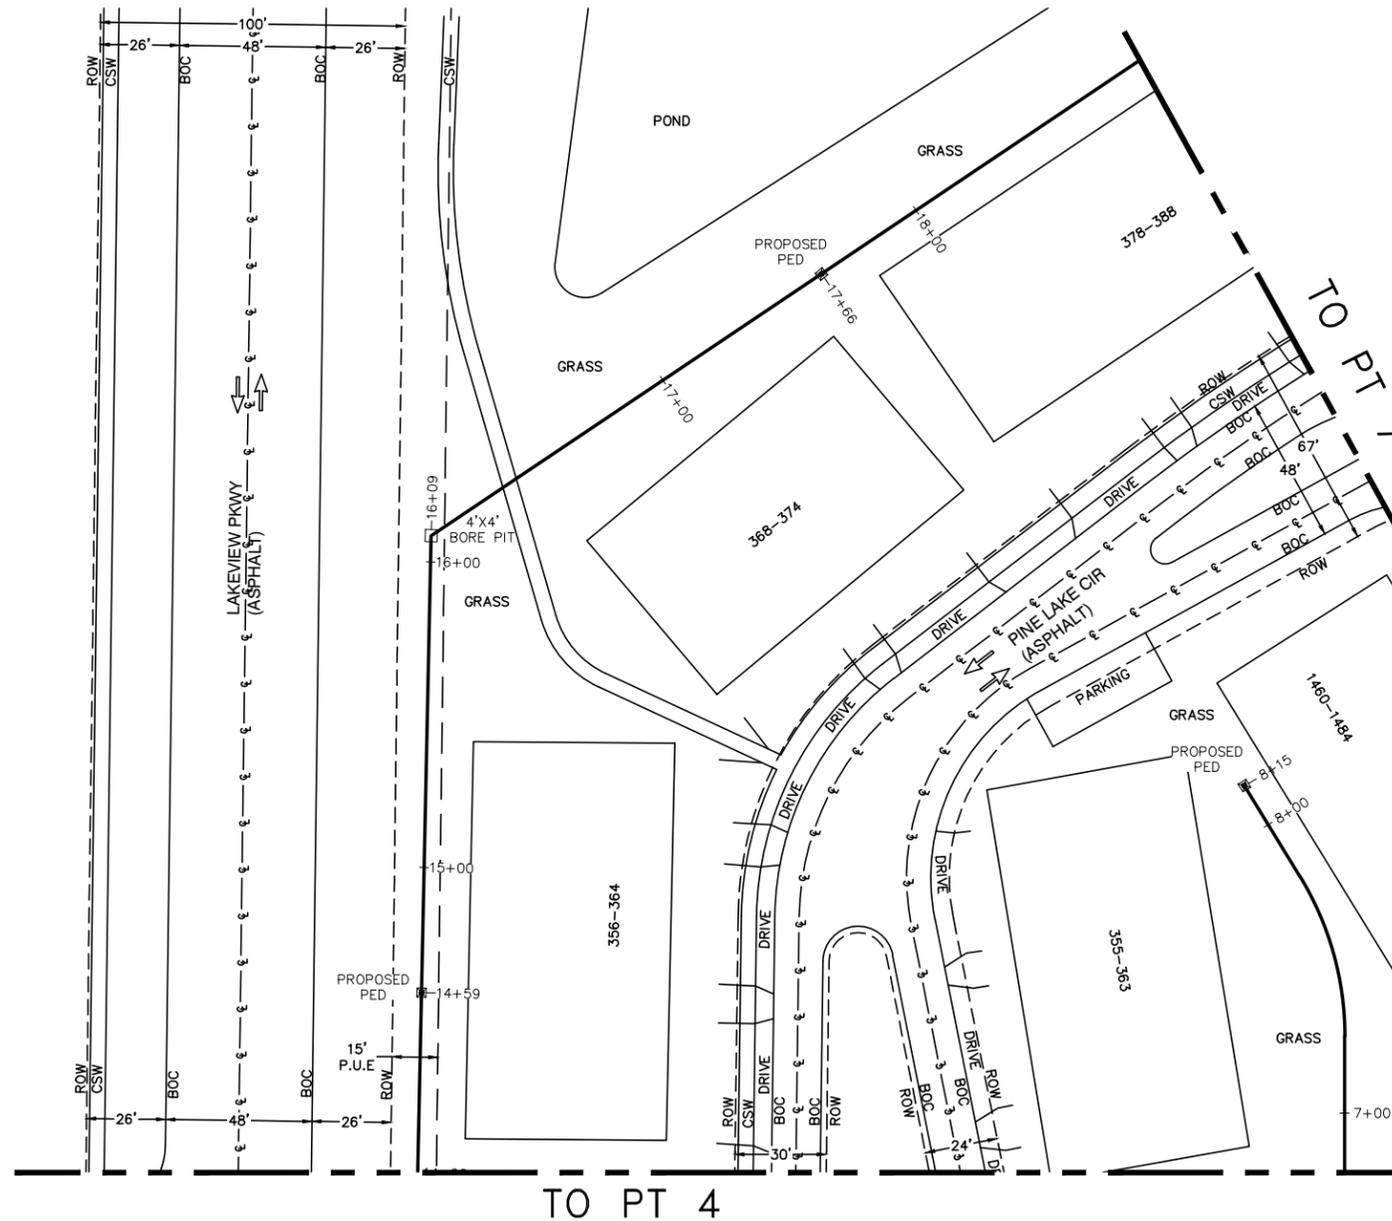

JOB SUMMARY

- BORE 307' 1-3" PC FROM PROPOSED PED BEHIND 356-364 NORTH TO PROPOSED PED BEHIND 368-374.
 - BORE 305' 1-3" PC FROM PROPOSED PROPOSED PED BEHIND 368-374 EAST TO PROPOSED PED BEHIND 392-402 ON PRINT 7.
- RESTORE ALL CONDITIONS TO PREVIOUS STATE.



MUNICIPAL PERMIT

2427 UNION ST, FLR 2
 BLUE ISLAND, IL 60406
 AT&T PROJECT #A014E6K
 ENGINEER:
 MIKE WATTERS
 TEL # 708-396-7614

QUARTER SECTION: S-33
 MUNICIPALITY: VERNON HILLS
 TOWNSHIP: VERNON HILLS
 COUNTY: LAKE
 EXHIBIT D

RESTORE ALL PROPERTY TO ORIGINAL CONDITION

PRINT 5 OF 17



VERNON HILLS MUNICIPAL PERMIT

JOB SUMMARY

- BORE 358' 1-3" PC FROM PROPOSED HAND HOLE BEHIND 462-472 NORTH TO PROPOSED PED BEHIND 438-448 ON PRINT 7.
- BORE 261' 1-3" PC FROM PROPOSED HAND HOLE BEHIND 462-472 WEST TO PROPOSED HAND HOLE PED BEHIND 451-461.
- BORE 100' 1-3" PC FROM PROPOSED HAND HOLE BEHIND 451-461 SOUTH TO PROPOSED PED BEHIND 463-471.
- BORE 112' 1-3" PC FROM PROPOSED PED BEHIND 451-461 NORTH TO PROPOSED PED BEHIND 451-461.
- BORE 131' 1-3" PC FROM PROPOSED PED BEHIND 451-461 NORTH TO PROPOSED PED BEHIND 443-449.
- BORE 157' 1-3" PC FROM PROPOSED PED BEHIND 443-449 NORTH TO PROPOSED PED BEHIND 429-439.

RESTORE ALL CONDITIONS TO PREVIOUS STATE.



MUNICIPAL PERMIT


2427 UNION ST, FLR 2
 BLUE ISLAND, IL 60406
 AT&T PROJECT #A014E6K
 ENGINEER:
 MIKE WATTERS
 TEL # 708-396-7614

QUARTER SECTION: S-33
 MUNICIPALITY: VERNON HILLS
 TOWNSHIP: VERNON HILLS
 COUNTY: LAKE
 EXHIBIT E

RESTORE ALL PROPERTY TO ORIGINAL CONDITION

PRINT 6 OF 17

VERNON HILLS MUNICIPAL PERMIT

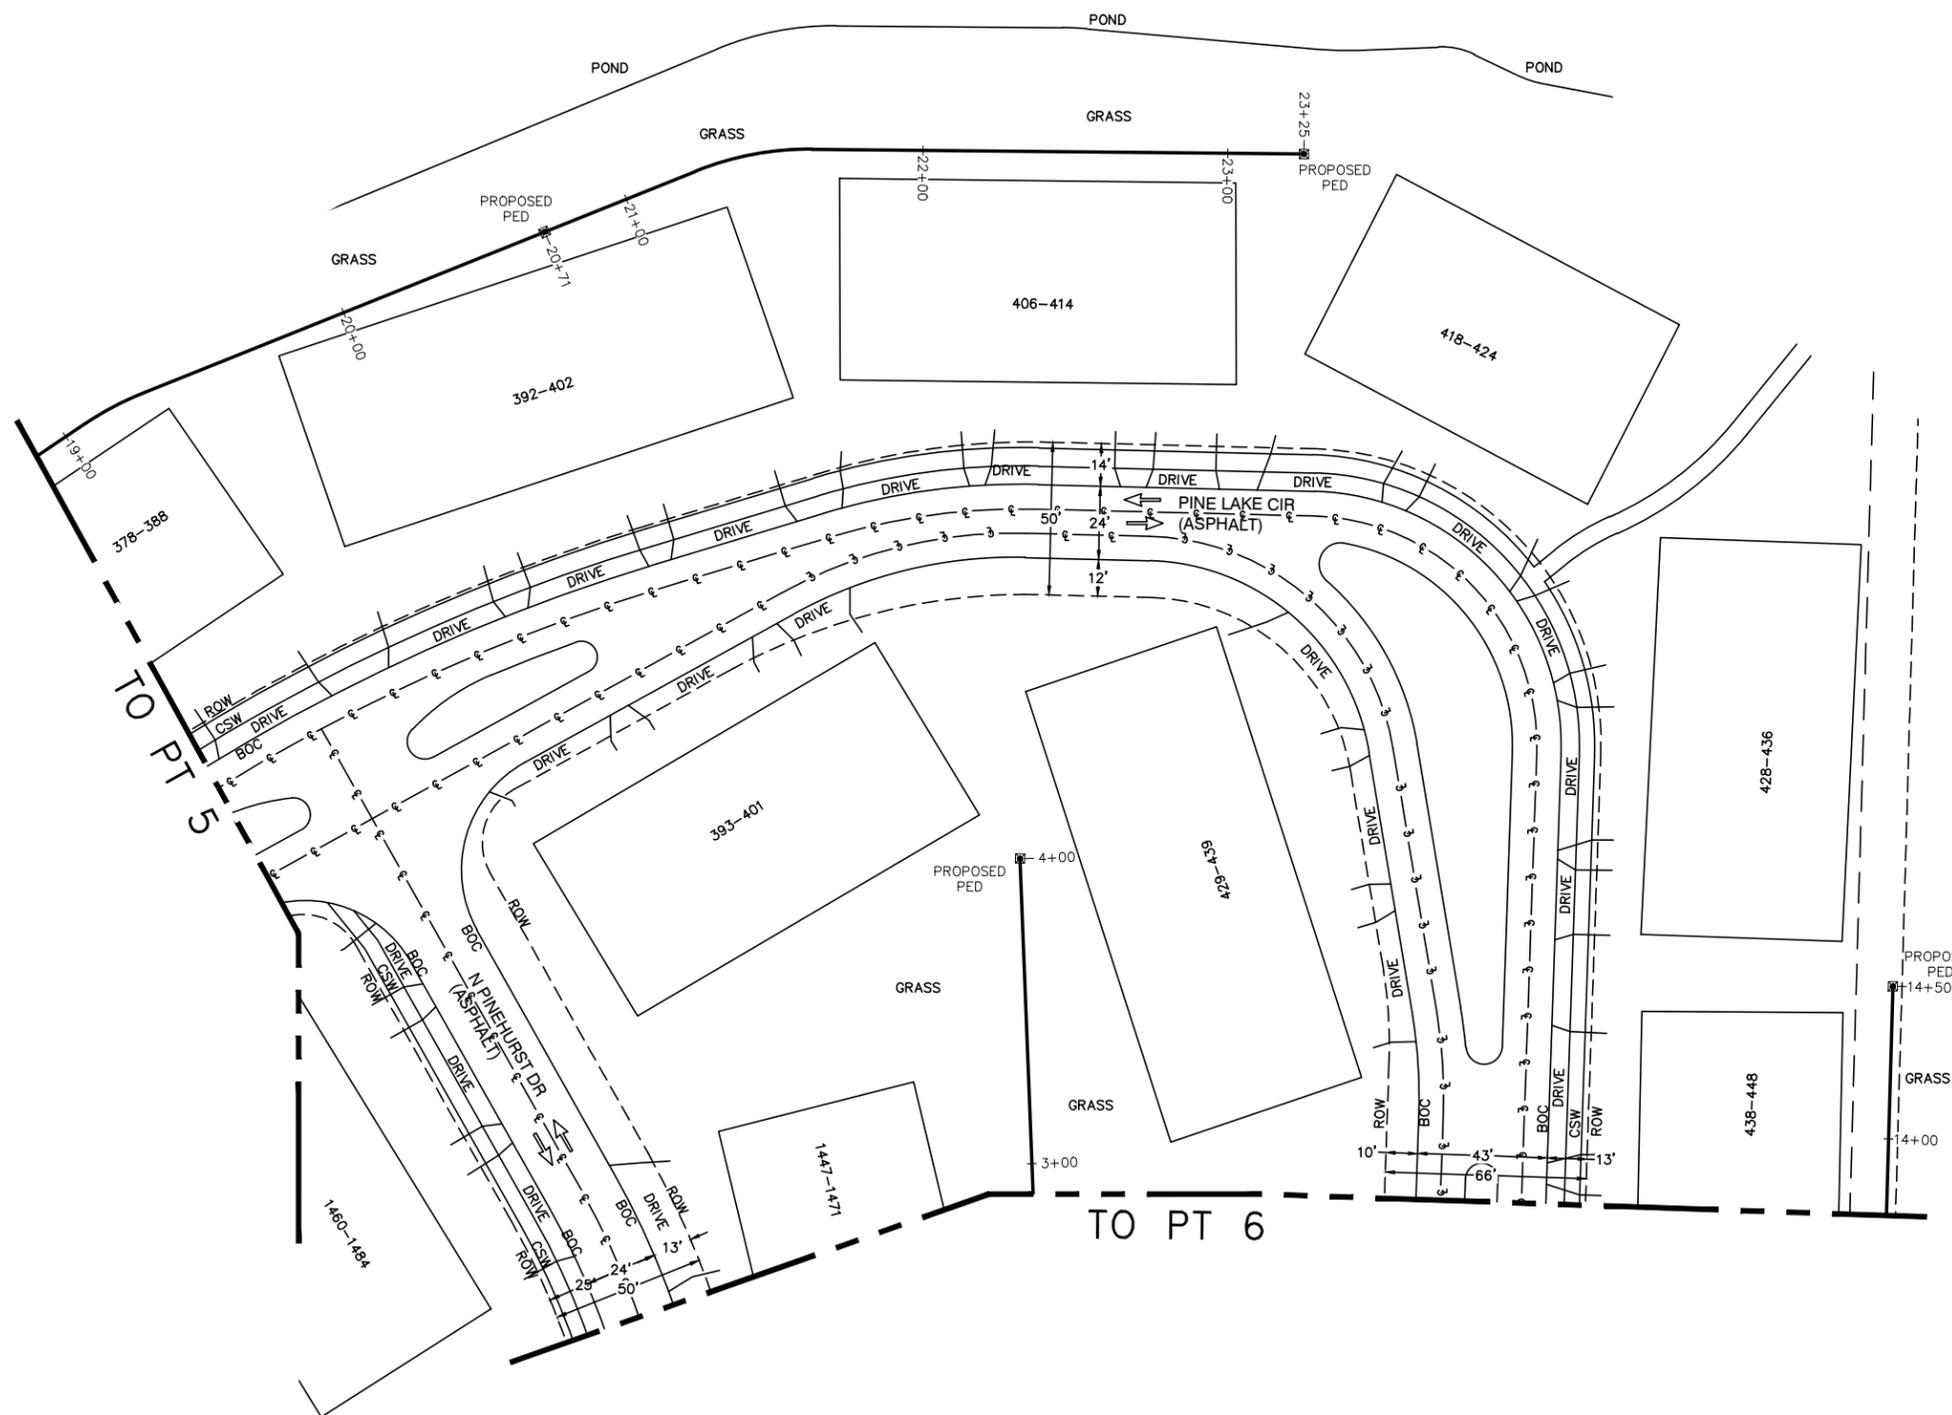

JOB SUMMARY

- BORE 254' 1-3" PC FROM PROPOSED PROPOSED PED BEHIND
392-402 EAST TO PROPOSED PED BEHIND 418-424.

RESTORE ALL CONDITIONS TO PREVIOUS STATE.



MUNICIPAL PERMIT

2427 UNION ST, FLR 2
BLUE ISLAND, IL 60406
AT&T PROJECT #A014E6K
ENGINEER:
MIKE WATTERS
TEL # 708-396-7614

QUARTER SECTION: S-33
MUNICIPALITY: VERNON HILLS
TOWNSHIP: VERNON HILLS
COUNTY: LAKE
EXHIBIT F


RESTORE ALL PROPERTY TO
ORIGINAL CONDITION

PRINT 7 OF 17

VERNON HILLS MUNICIPAL PERMIT

JOB SUMMARY

- BORE 153' 1-3" PC FROM PROPOSED PROPOSED PED BEHIND 395-401 SOUTH TO PROPOSED PED BEHIND 409-415.
 - BORE 221' 1-3" PC FROM PROPOSED PROPOSED PED BEHIND 402-408 SOUTH EAST TO PROPOSED PED BEHIND 410-418.
- RESTORE ALL CONDITIONS TO PREVIOUS STATE.

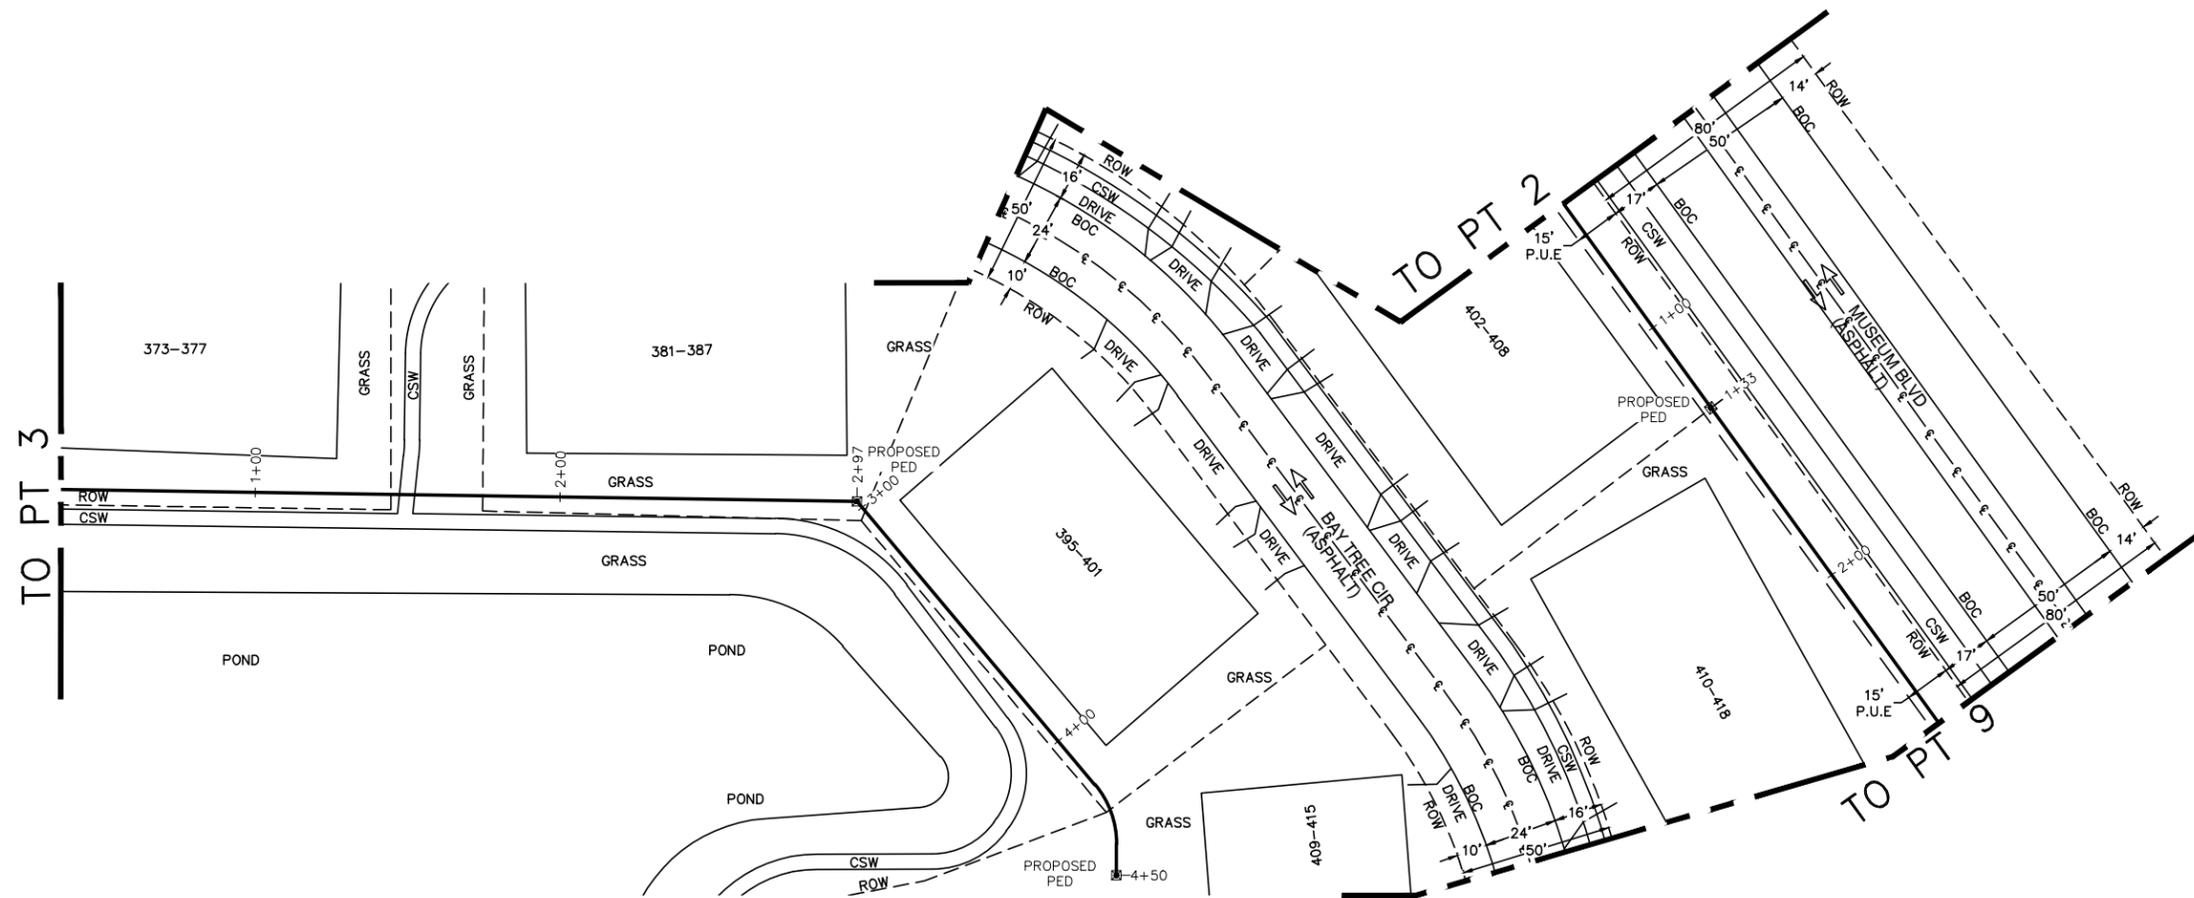

MUNICIPAL PERMIT

2427 UNION ST, FLR 2
 BLUE ISLAND, IL 60406
 AT&T PROJECT #A014E6K
 ENGINEER:
 MIKE WATTERS
 TEL # 708-396-7614




QUARTER SECTION: S-33
 MUNICIPALITY: VERNON HILLS
 TOWNSHIP: VERNON HILLS
 COUNTY: LAKE
 EXHIBIT G

RESTORE ALL PROPERTY TO ORIGINAL CONDITION

PRINT 8 OF 17

VERNON HILLS MUNICIPAL PERMIT

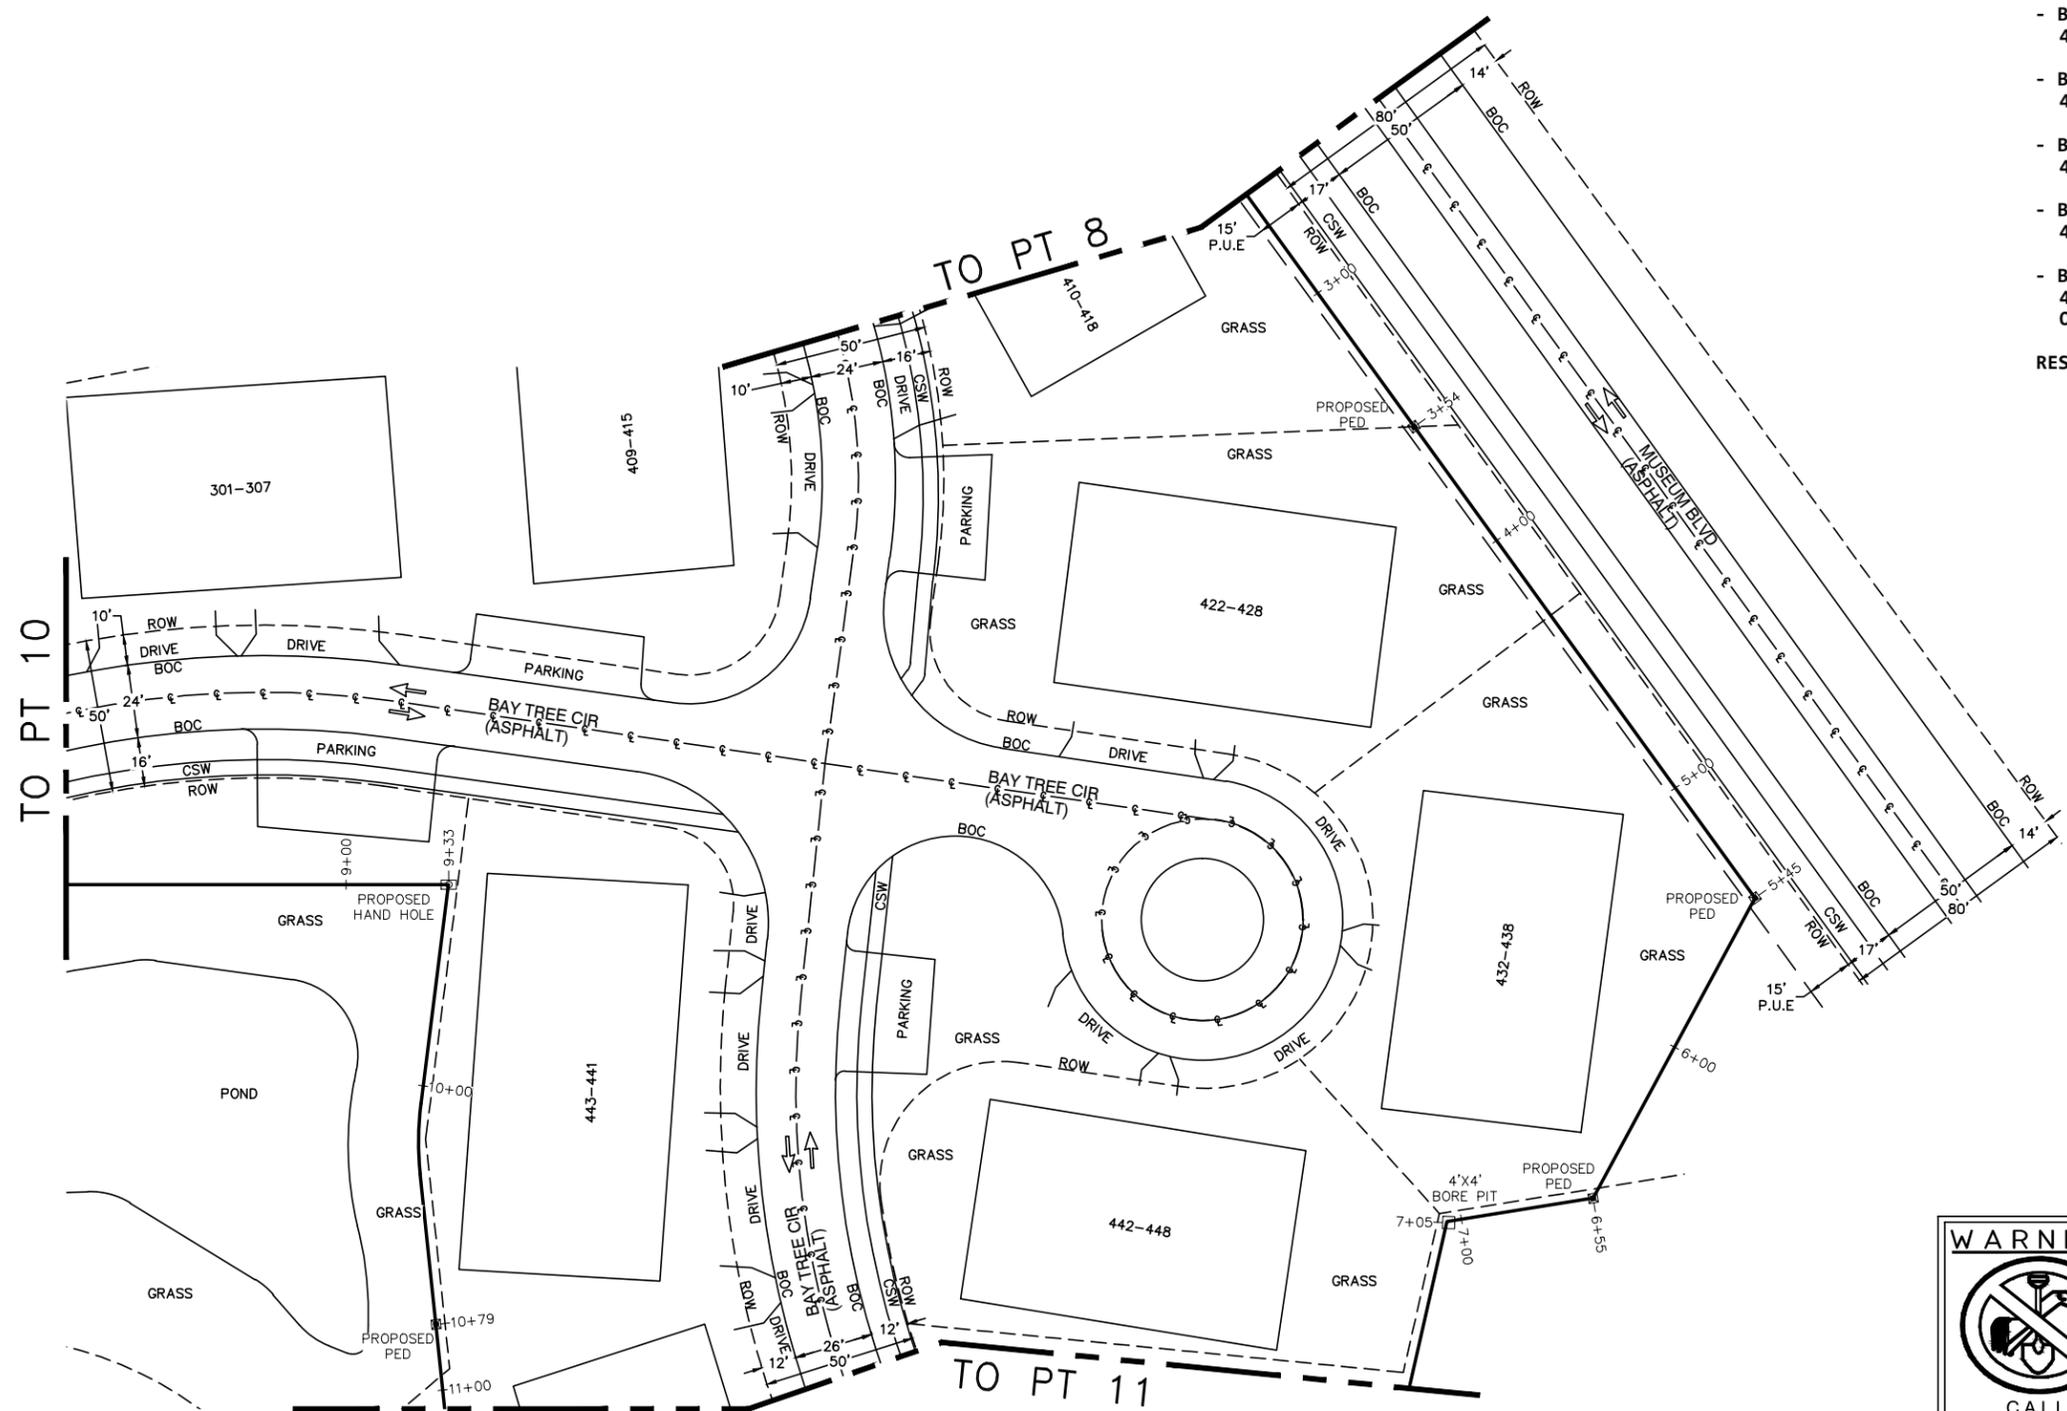

JOB SUMMARY

- BORE 191' 1-3" PC FROM PROPOSED PROPOSED PED BEHIND 422-428 SOUTH EAST TO PROPOSED PED BEHIND 432-438.
- BORE 110' 1-3" PC FROM PROPOSED PROPOSED PED BEHIND 432-438 SOUTH WEST TO PROPOSED PED BEHIND 432-438.
- BORE 132' 1-3" PC FROM PROPOSED PROPOSED PED BEHIND 432-438 SOUTH WEST TO PROPOSED PED BEHIND 458-464.
- BORE 146' 1-3" PC FROM PROPOSED HAND HOLE BEHIND 443-441 SOUTH NORTH TO PROPOSED PED BEHIND 443-441.
- BORE 343' 1-3" PC FROM PROPOSED PED BEHIND 443-441 SOUTH TO PROPOSED PED BEHIND 455-463 ON PRINT 11.

RESTORE ALL CONDITIONS TO PREVIOUS STATE.



MUNICIPAL PERMIT

2427 UNION ST, FLR 2
 BLUE ISLAND, IL 60406
 AT&T PROJECT #A014E6K
 ENGINEER:
 MIKE WATTERS
 TEL # 708-396-7614


QUARTER SECTION: S-33
 MUNICIPALITY: VERNON HILLS
 TOWNSHIP: VERNON HILLS
 COUNTY: LAKE
 EXHIBIT H

RESTORE ALL PROPERTY TO ORIGINAL CONDITION

PRINT 9 OF 17



VERNON HILLS MUNICIPAL PERMIT

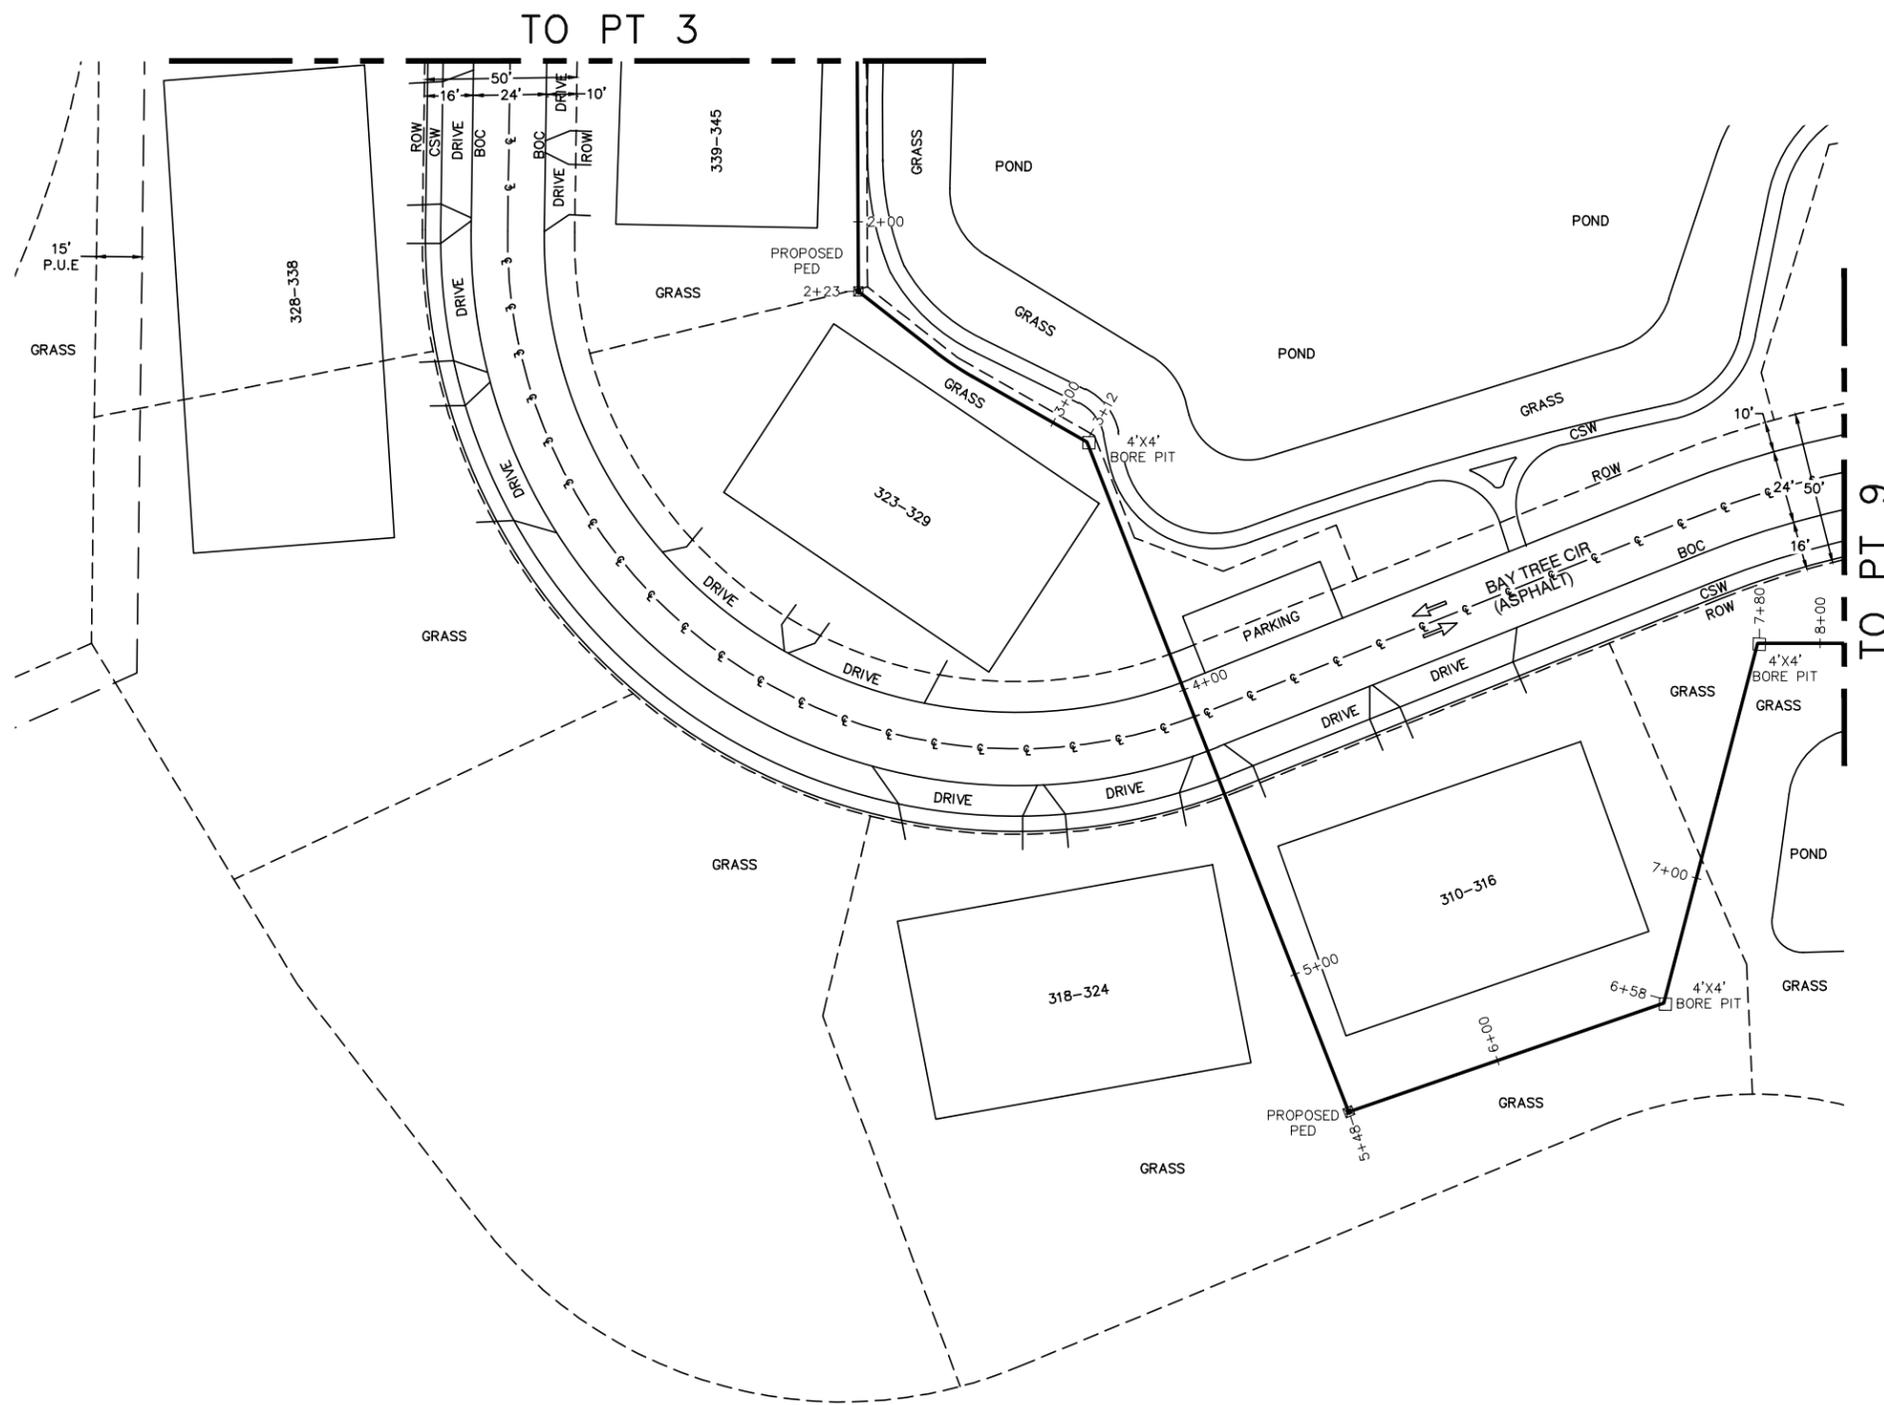

JOB SUMMARY

- BORE 325' 1-3" PC FROM PROPOSED PED BEHIND 323-329 EAST THEN SOUTH TO PROPOSED PED BEHIND 318-324.
- BORE 385' 1-3" PC FROM PROPOSED PED BEHIND 318-324 EAST NORTH EAST TO PROPOSED HAND HOLE BEHIND 443-441 ON PRINT 9.

RESTORE ALL CONDITIONS TO PREVIOUS STATE.



MUNICIPAL PERMIT

2427 UNION ST, FLR 2
 BLUE ISLAND, IL 60406
 AT&T PROJECT #A014E6K
 ENGINEER:
 MIKE WATTERS
 TEL # 708-396-7614


QUARTER SECTION: S-33
 MUNICIPALITY: VERNON HILLS
 TOWNSHIP: VERNON HILLS
 COUNTY: LAKE
 EXHIBIT I

RESTORE ALL PROPERTY TO ORIGINAL CONDITION

PRINT 10 OF 17



VERNON HILLS MUNICIPAL PERMIT

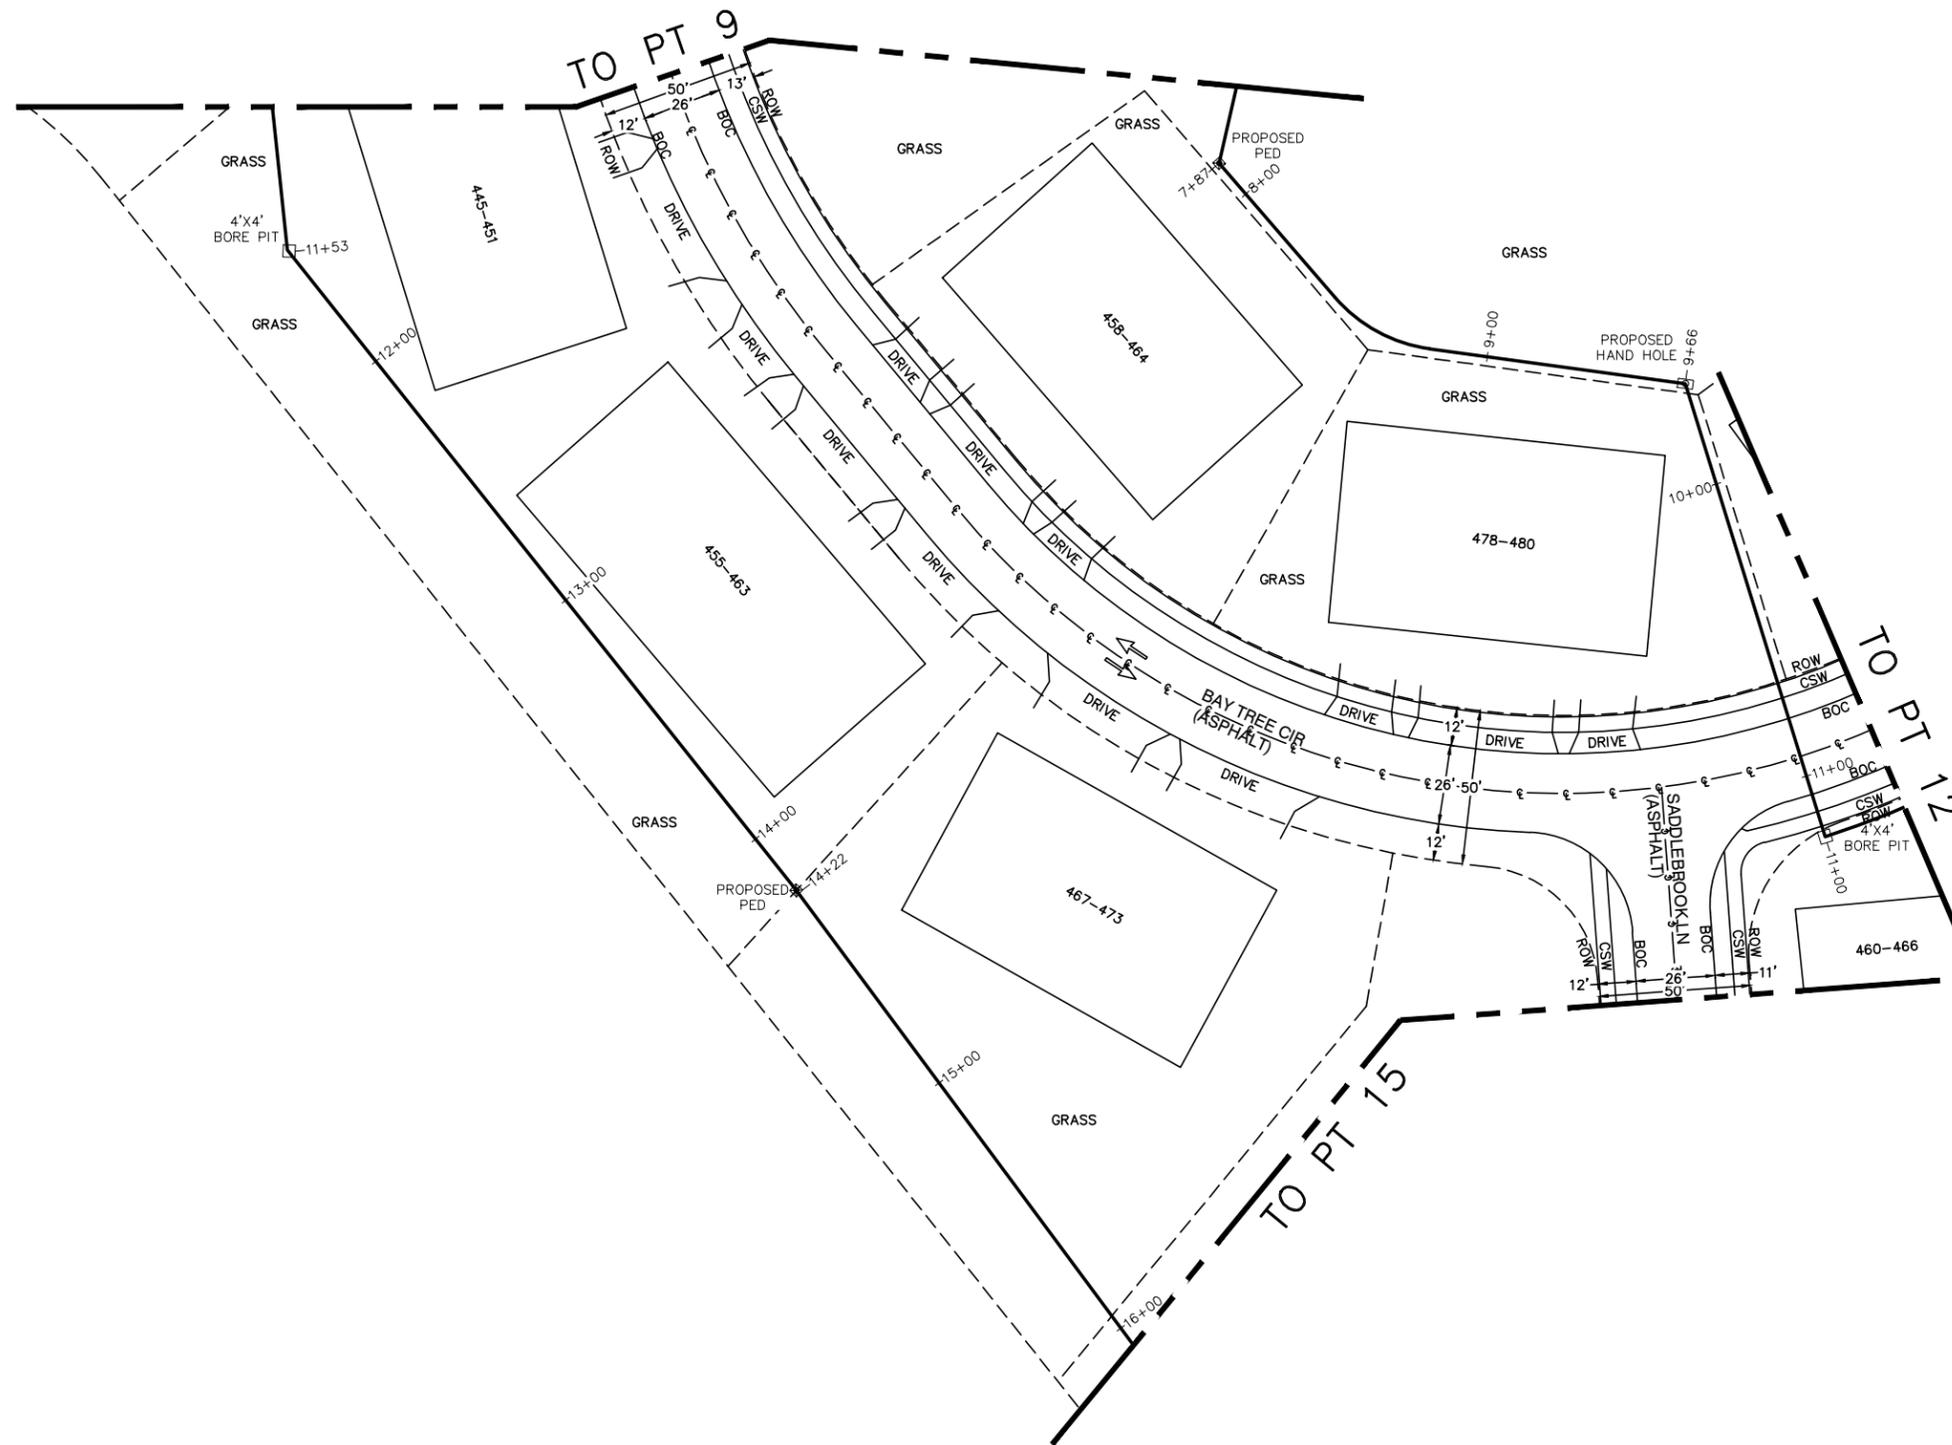

JOB SUMMARY

- BORE 288' 1-3" PC FROM PROPOSED HAND HOLE BEHIND 467-473 SOUTH TO PROPOSED PED BEHIND 451-457 ON PRINT 15.
- BORE 179' 1-3" PC FROM PROPOSED PED BEHIND 458-464 SOUTH EAST TO PROPOSED HAND HOLE BEHIND 478-480.
- BORE 277' 1-3" PC FROM PROPOSED HAND HOLE BEHIND 478-480 SOUTH THEN EAST TO PROPOSED HAND HOLE BEHIND 460-466 ON PRINT 12.

RESTORE ALL CONDITIONS TO PREVIOUS STATE.



MUNICIPAL PERMIT

2427 UNION ST, FLR 2
 BLUE ISLAND, IL 60406
 AT&T PROJECT #A014E6K
 ENGINEER:
 MIKE WATTERS
 TEL # 708-396-7614


QUARTER SECTION: 5-33
 MUNICIPALITY: VERNON HILLS
 TOWNSHIP: VERNON HILLS
 COUNTY: LAKE
 EXHIBIT J

RESTORE ALL PROPERTY TO ORIGINAL CONDITION

PRINT 11 OF 17



VERNON HILLS MUNICIPAL PERMIT

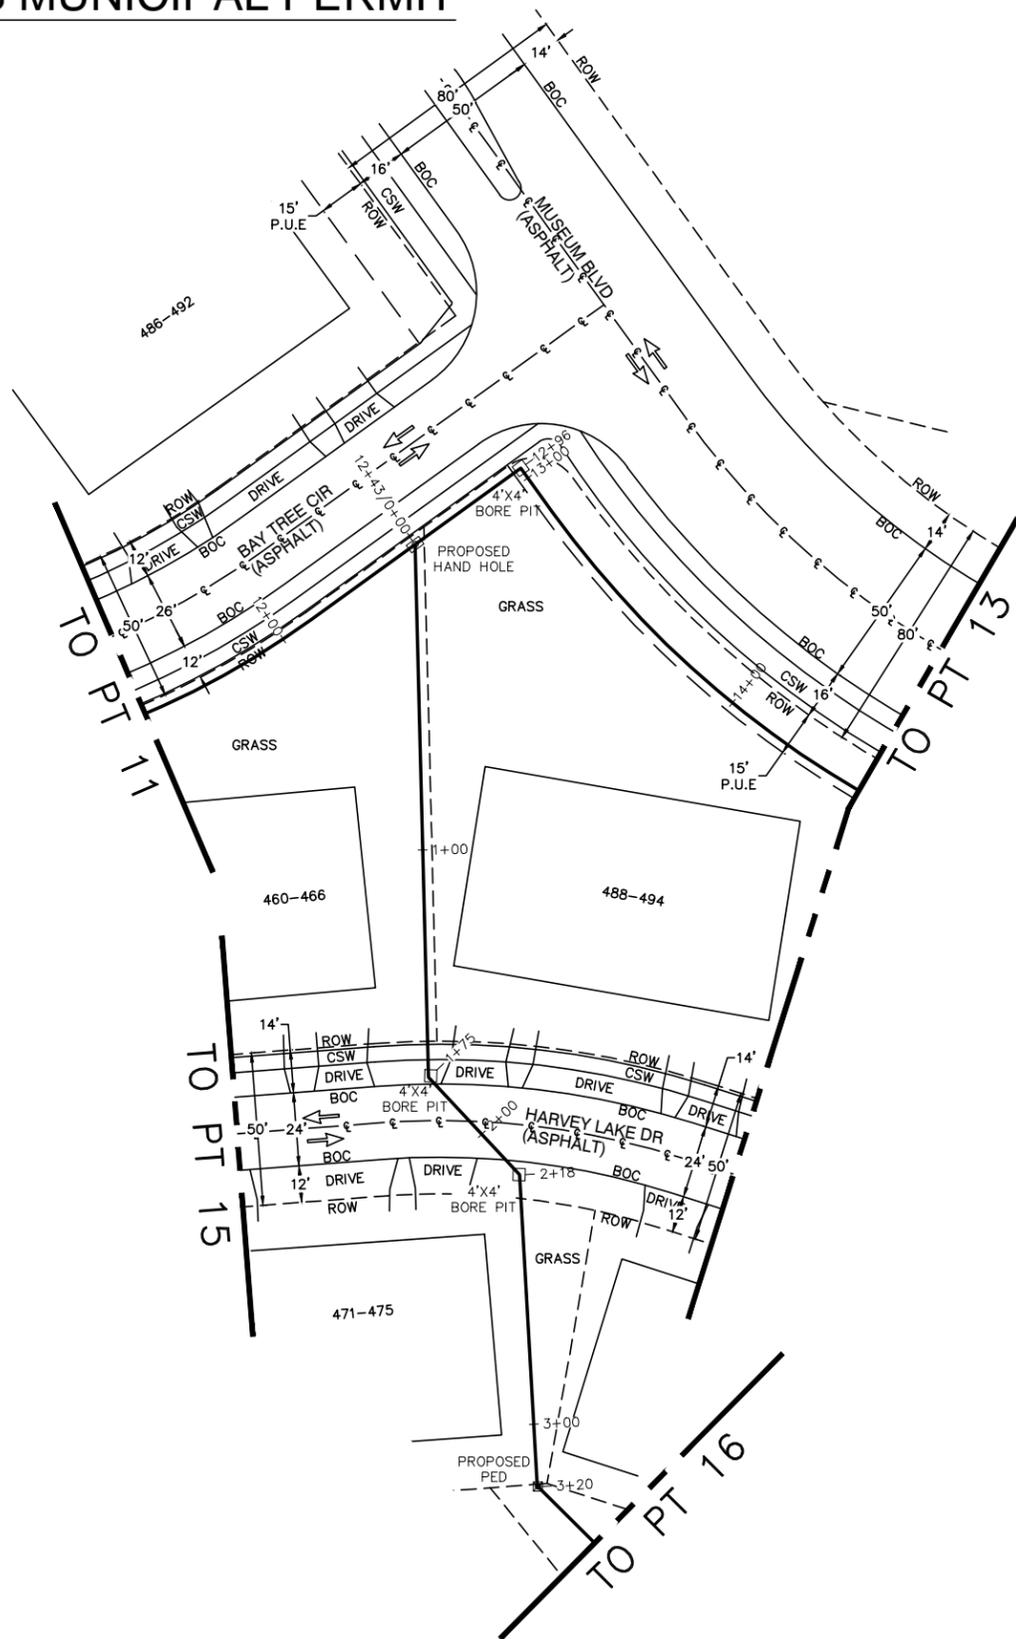

JOB SUMMARY

- BORE 320' 1-3" PC FROM PROPOSED HAND HOLE BEHIND 460-466 SOUTH TO PROPOSED PED BEHIND 471-475.
- BORE 142' 1-3" PC FROM PROPOSED PED BEHIND 471-475 SOUTH TO PROPOSED PED BEHIND 496-502 ON PRINT 16.
- BORE 357' 1-3" PC FROM PROPOSED HAND HOLE BEHIND 460-466 SOUTH EAST TO PROPOSED PED BEHIND 504-510 ON PRINT 13.

RESTORE ALL CONDITIONS TO PREVIOUS STATE.



MUNICIPAL PERMIT

2427 UNION ST, FLR 2
 BLUE ISLAND, IL 60406
 AT&T PROJECT #A014E6K
 ENGINEER:
 MIKE WATTERS
 TEL # 708-396-7614


QUARTER SECTION: S-33
 MUNICIPALITY: VERNON HILLS
 TOWNSHIP: VERNON HILLS
 COUNTY: LAKE
 EXHIBIT K

RESTORE ALL PROPERTY TO ORIGINAL CONDITION

PRINT 12 OF 17



VERNON HILLS MUNICIPAL PERMIT

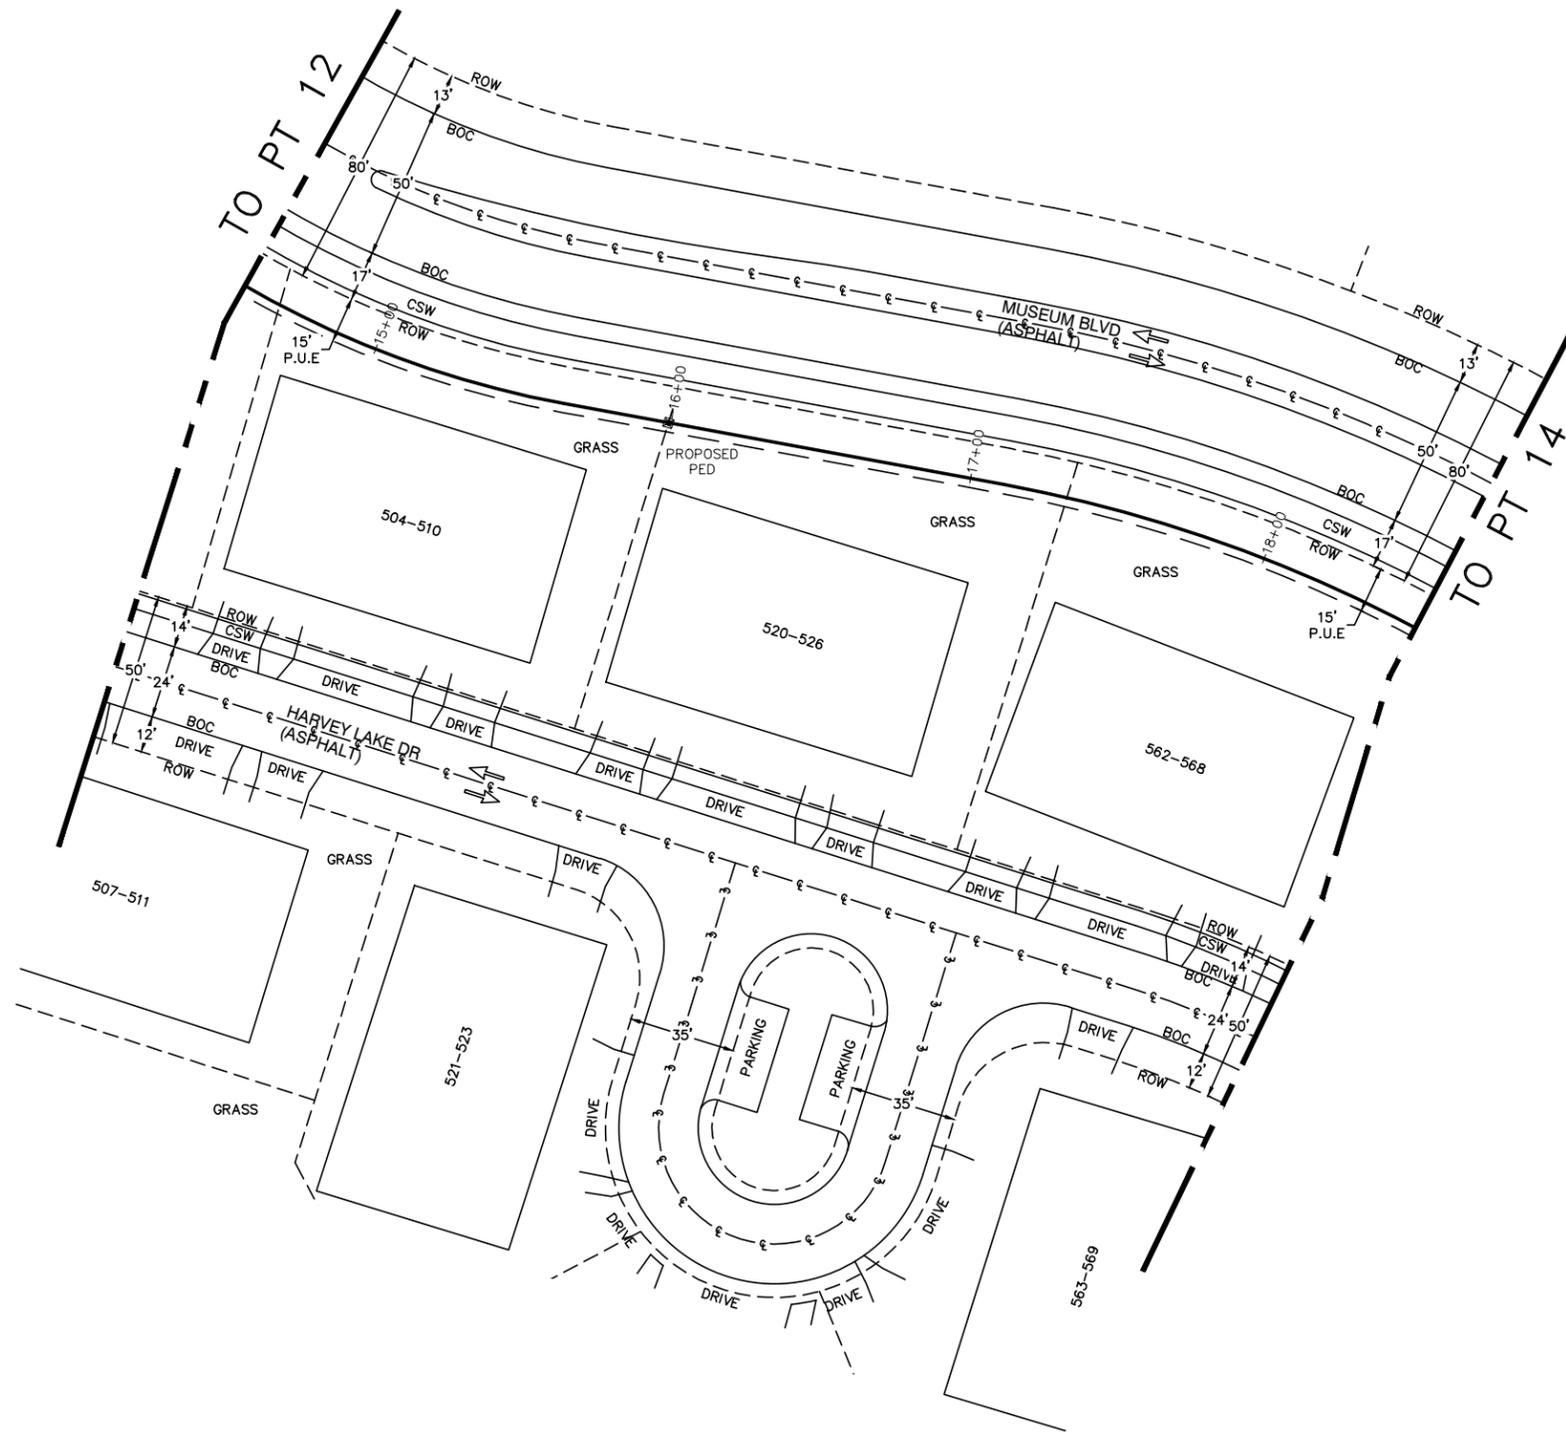

JOB SUMMARY

- BORE 288' 1-3" PC FROM PROPOSED PED BEHIND
504-510 EAST TO PROPOSED PED BEHIND 570-576
ON PRINT 14.

RESTORE ALL CONDITIONS TO PREVIOUS STATE.



MUNICIPAL PERMIT

2427 UNION ST, FLR 2
BLUE ISLAND, IL 60406
AT&T PROJECT #A014E6K
ENGINEER:
MIKE WATTERS
TEL # 708-396-7614

QUARTER SECTION: S-33
MUNICIPALITY: VERNON HILLS
TOWNSHIP: VERNON HILLS
COUNTY: LAKE
EXHIBIT L


RESTORE ALL PROPERTY TO
ORIGINAL CONDITION

PRINT 13 OF 17



VERNON HILLS MUNICIPAL PERMIT

JOB SUMMARY
 - BORE 312' 1-3" PC FROM PROPOSED PED BEHIND
 570-576 SOUTH TO PROPOSED PED BEHIND 580-586.
 RESTORE ALL CONDITIONS TO PREVIOUS STATE.

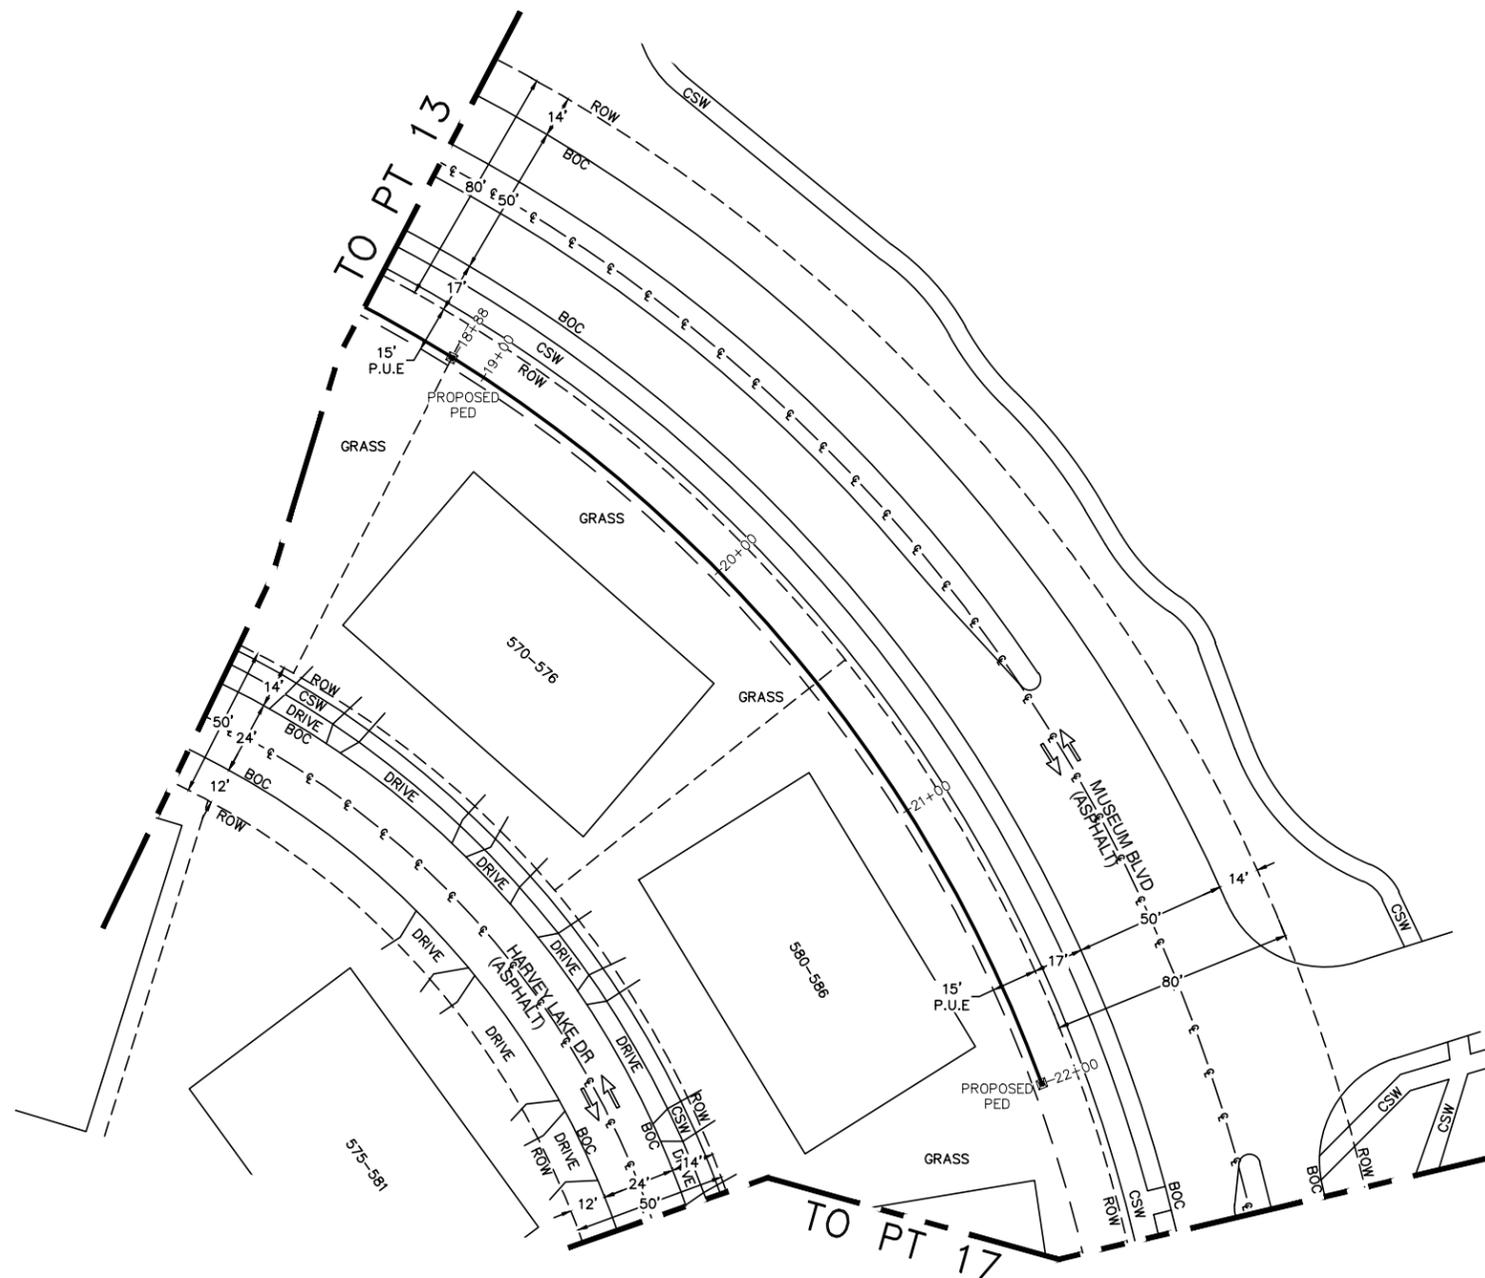

MUNICIPAL PERMIT

2427 UNION ST, FLR 2
 BLUE ISLAND, IL 60406
 AT&T PROJECT #A014E6K
 ENGINEER:
 MIKE WATTERS
 TEL # 708-396-7614

QUARTER SECTION: S-33
 MUNICIPALITY: VERNON HILLS
 TOWNSHIP: VERNON HILLS
 COUNTY: LAKE
 EXHIBIT M

RESTORE ALL PROPERTY TO ORIGINAL CONDITION


PRINT 14 OF 17

VERNON HILLS MUNICIPAL PERMIT

JOB SUMMARY

- BORE 284' 1-3" PC FROM PROPOSED PED BEHIND
461-467 SOUTH TO PROPOSED PED BEHIND 477-483
ON PRINT 16.

RESTORE ALL CONDITIONS TO PREVIOUS STATE.

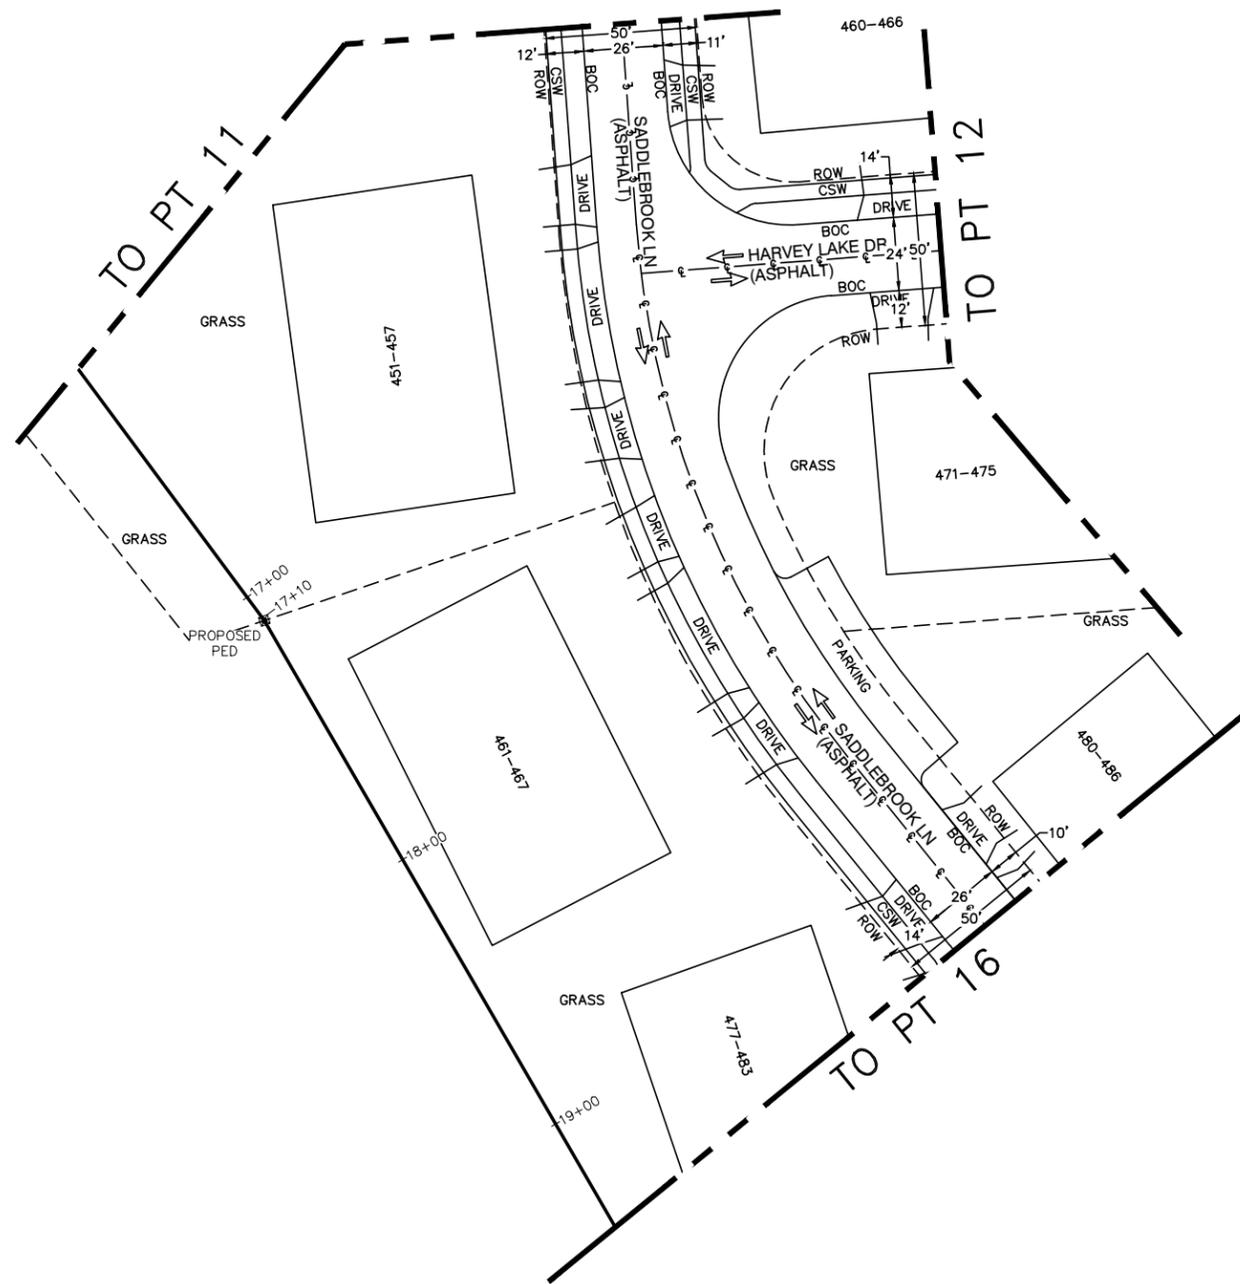

MUNICIPAL PERMIT


2427 UNION ST, FLR 2
BLUE ISLAND, IL 60406
AT&T PROJECT #A014E6K
ENGINEER:
MIKE WATTERS
TEL # 708-396-7614

QUARTER SECTION: S-33
MUNICIPALITY: VERNON HILLS
TOWNSHIP: VERNON HILLS
COUNTY: LAKE
EXHIBIT N

RESTORE ALL PROPERTY TO ORIGINAL CONDITION

PRINT 15 OF 17

VERNON HILLS MUNICIPAL PERMIT

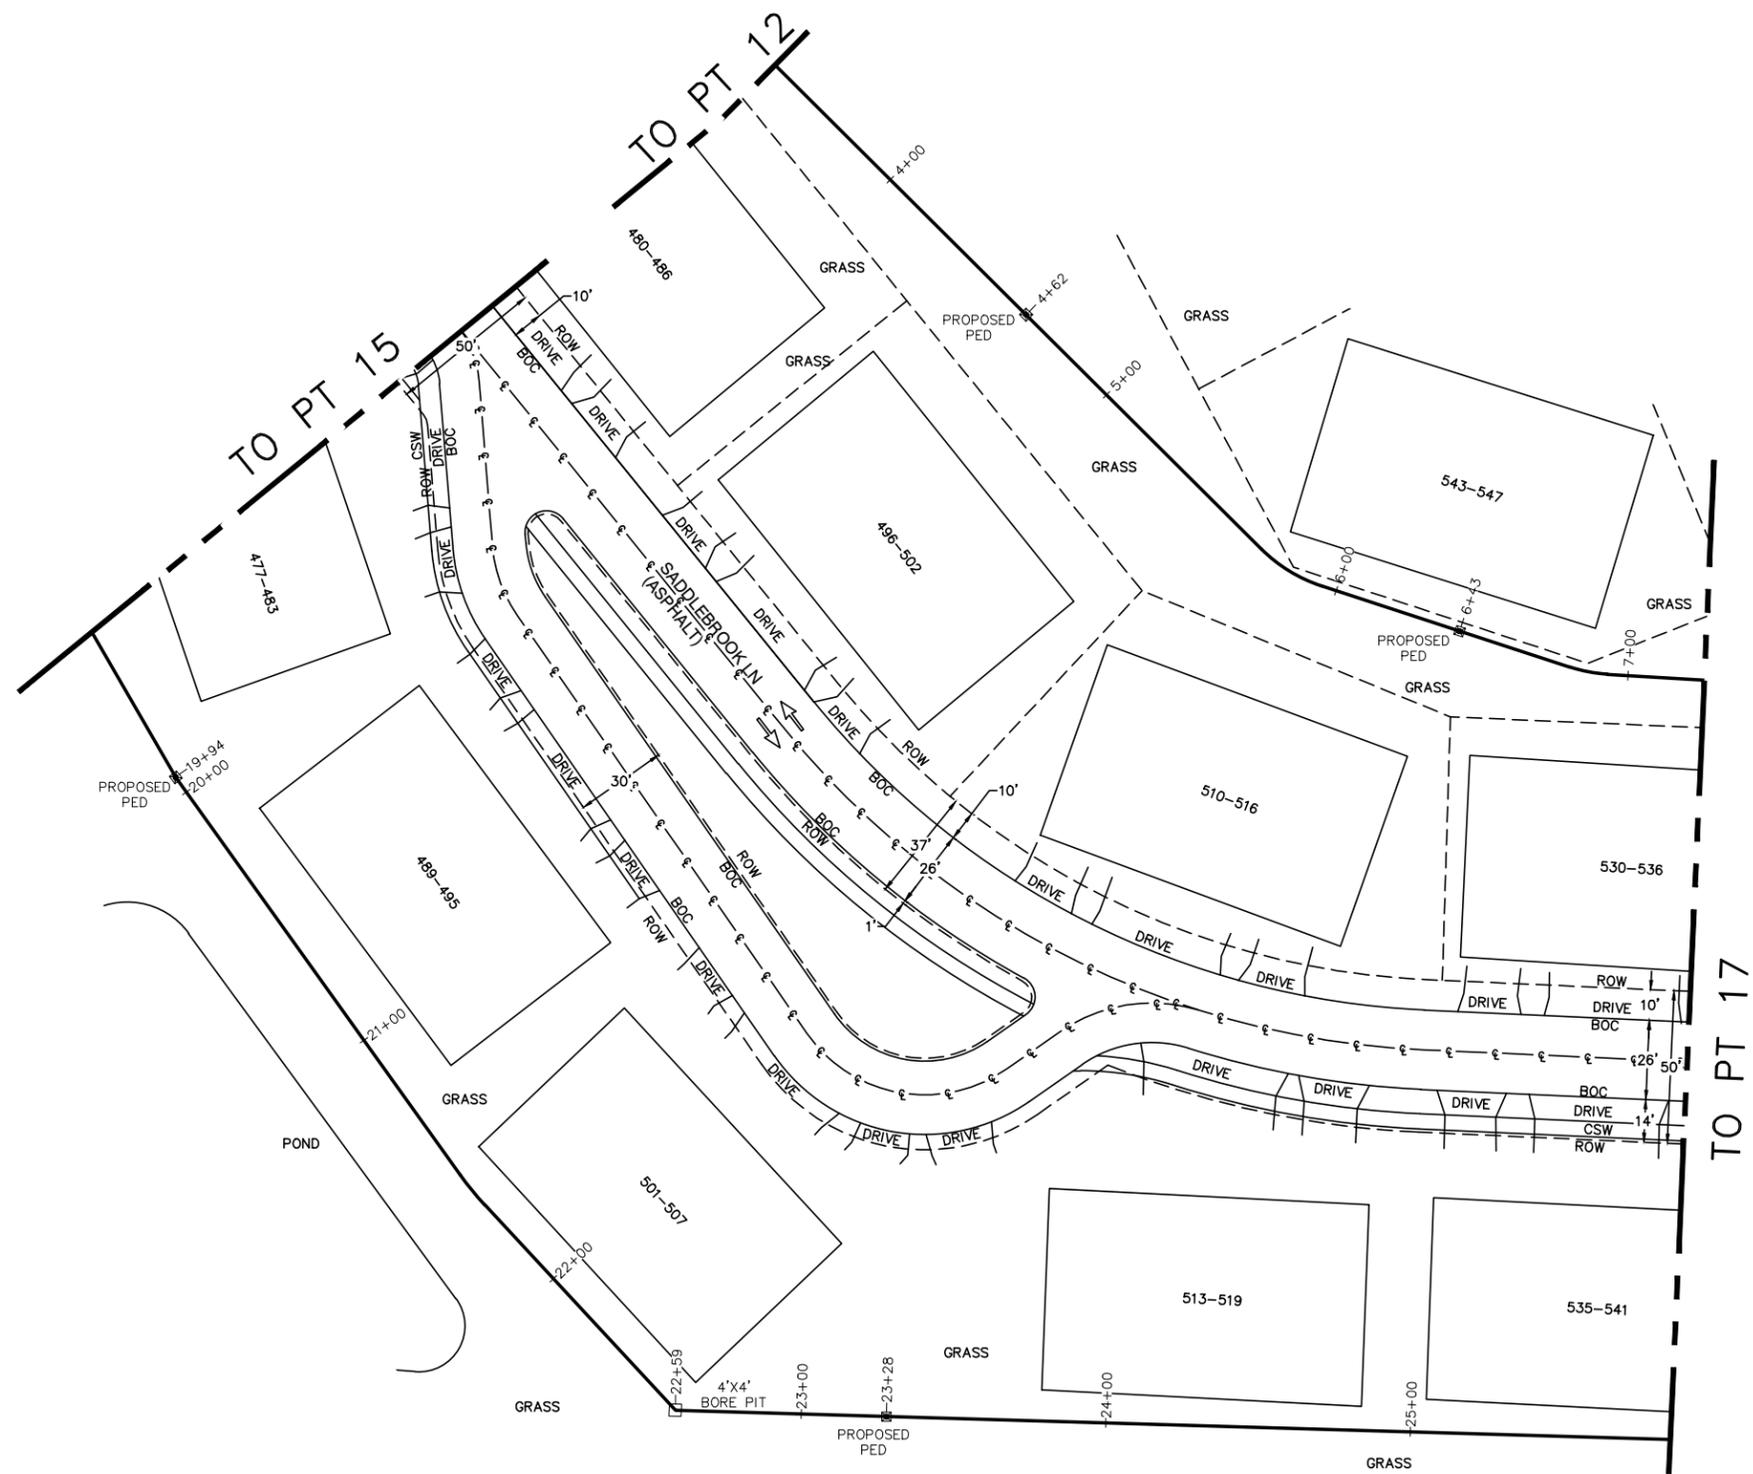

JOB SUMMARY

- BORE 181' 1-3" PC FROM PROPOSED PED BEHIND 496-502 SOUTH TO PROPOSED PED BEHIND 510-516.
- BORE 112' 1-3" PC FROM PROPOSED PED BEHIND 510-516 EAST TO PROPOSED PED BEHIND 530-536 ON PRINT 17.
- BORE 334' 1-3" PC FROM PROPOSED PED BEHIND 477-483 SOUTH TO PROPOSED PED BEHIND 501-507.
- BORE 292' 1-3" PC FROM PROPOSED PED BEHIND 501-507 EAST TO PROPOSED PED BEHIND 535-541 ON PRINT 17.

RESTORE ALL CONDITIONS TO PREVIOUS STATE.



MUNICIPAL PERMIT

2427 UNION ST, FLR 2
 BLUE ISLAND, IL 60406
 AT&T PROJECT #A014E6K
 ENGINEER:
 MIKE WATTERS
 TEL # 708-396-7614

QUARTER SECTION: S-33
 MUNICIPALITY: VERNON HILLS
 TOWNSHIP: VERNON HILLS
 COUNTY: LAKE
 EXHIBIT 0

RESTORE ALL PROPERTY TO ORIGINAL CONDITION


PRINT 16 OF 17



VERNON HILLS MUNICIPAL PERMIT

JOB SUMMARY

- BORE 80' 1-3" PC FROM PROPOSED PED BEHIND 530-536 NORTH TO PROPOSED PED BEHIND 550-556.
 - BORE 270' 1-3" PC FROM PROPOSED PED BEHIND 535-541 EAST TO PROPOSED PED BEHIND 597-603.
- RESTORE ALL CONDITIONS TO PREVIOUS STATE.

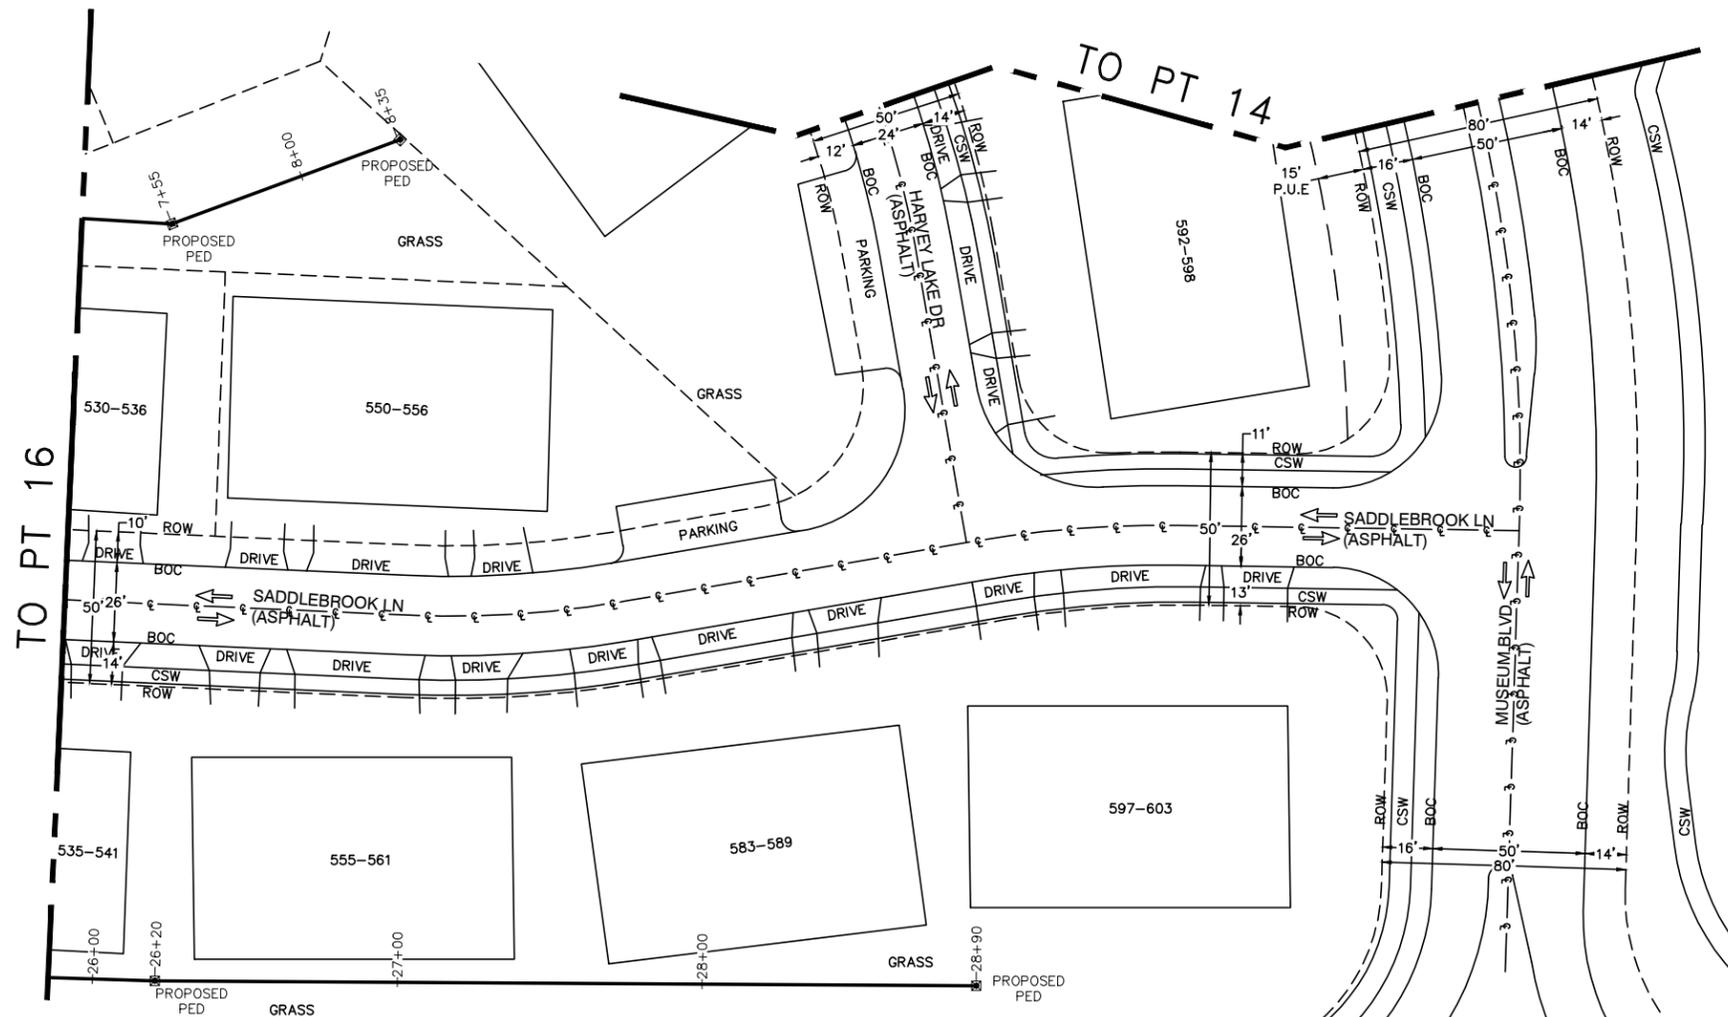

MUNICIPAL PERMIT

2427 UNION ST, FLR 2
 BLUE ISLAND, IL 60406
 AT&T PROJECT #A014E6K
 ENGINEER:
 MIKE WATTERS
 TEL # 708-396-7614

QUARTER SECTION: S-33
 MUNICIPALITY: VERNON HILLS
 TOWNSHIP: VERNON HILLS
 COUNTY: LAKE
 EXHIBIT P

RESTORE ALL PROPERTY TO ORIGINAL CONDITION

PRINT 17 OF 17