

**VILLAGE OF VERNON HILLS
RESOLUTION 2023-018**

A RESOLUTION GRANTING APPROVAL TO OPERATE AN OUTDOOR DINING AND SEATING ESTABLISHMENT FOR CRISP & GREEN 899 N. MILWAUKEE AVENUE

WHEREAS, Crisp and Green, to be located at 899 N. Milwaukee Avenue, has submitted an Outdoor Establishment permit application and plan for authorization to serve food and beverages outdoors; and

WHEREAS, the regulations pertaining to outdoor dining, Chapter 10 Article IV of the Municipal Code, state that the Board of Trustees has the authority to approve outdoor establishments; and

WHEREAS, the Board of Trustees, having reviewed and considered the outdoor establishment permit application and plan at their Committee of the Whole meeting on April 18, 2023, found that the application and plan comply with the operational requirements and standards of Chapter 10 Article IV, and approval of the outdoor establishment as requested would be appropriate.

NOW, THEREFORE, BE IT RESOLVED BY THE PRESIDENT AND BOARD OF TRUSTEES OF THE VILLAGE OF VERNON HILLS, COUNTY OF LAKE AND STATE OF ILLINOIS:

SECTION I. An outdoor dining establishment permit for Crisp and Green, 899 N. Milwaukee Avenue, is hereby granted in accordance with the requirements of Chapter 10, Article IV, of the Vernon Hills Municipal Code.

SECTION II. The outdoor dining establishment granted in Section I is subject to the following conditions:

1. Compliance with the requirements described in the Village of Vernon Hills Code of Ordinances, Chapter 10, Article VI; and
2. Compliance with the application dated April 3, 2023 and associated permit drawings dated February 20, 2023, attached hereto as Exhibit A.

SECTION III. SEVERABILITY. In the event that any section, clause, provision, or part of this resolution shall be found and determined to be invalid by a court of competent jurisdiction, all valid parts that are severable from the invalid parts shall remain in full force and effect. If any part of this resolution is found to be invalid in any one or more of its several applications, all valid applications that are severable from the invalid applications shall remain in effect.

SECTION IV. REPEAL AND SAVINGS CLAUSE. All resolutions and/or ordinances or parts thereof in conflict herewith are hereby repealed; provided, however, that nothing herein

contained shall affect any rights, actions or causes of action which shall have accrued to the Village of Vernon Hills prior to the effective date of this resolution.

SECTION V. EFFECTIVE DATE. This resolution shall be in full force and effect from and after its passage, approval and publication as provided by law.


SECTION V. RESOLUTION NUMBER. This resolution shall be known as Resolution Number 2023-018.

Adopted by roll call vote as follows:

AYES: 5 – Oppenheim, Forster, Marquardt, Byrne, Koch

NAYS: 0 - None

ABSENT AND NOT VOTING: 2 – Schenk, Takaoka

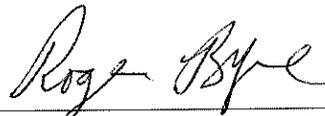


Roger L. Byrne, Village President

PASSED: 05/02/2023

APPROVED: 05/02/2023

ATTEST: 05/02/2023

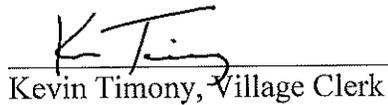

Kevin Timony, Village Clerk




EXHIBIT A

Plans and Exhibits


Crisp & Green Outdoor Dining and Seating Permit
899 N. Milwaukee Avenue



2 NORTH ELEVATION
SCALE: 1/4"=1'-0"

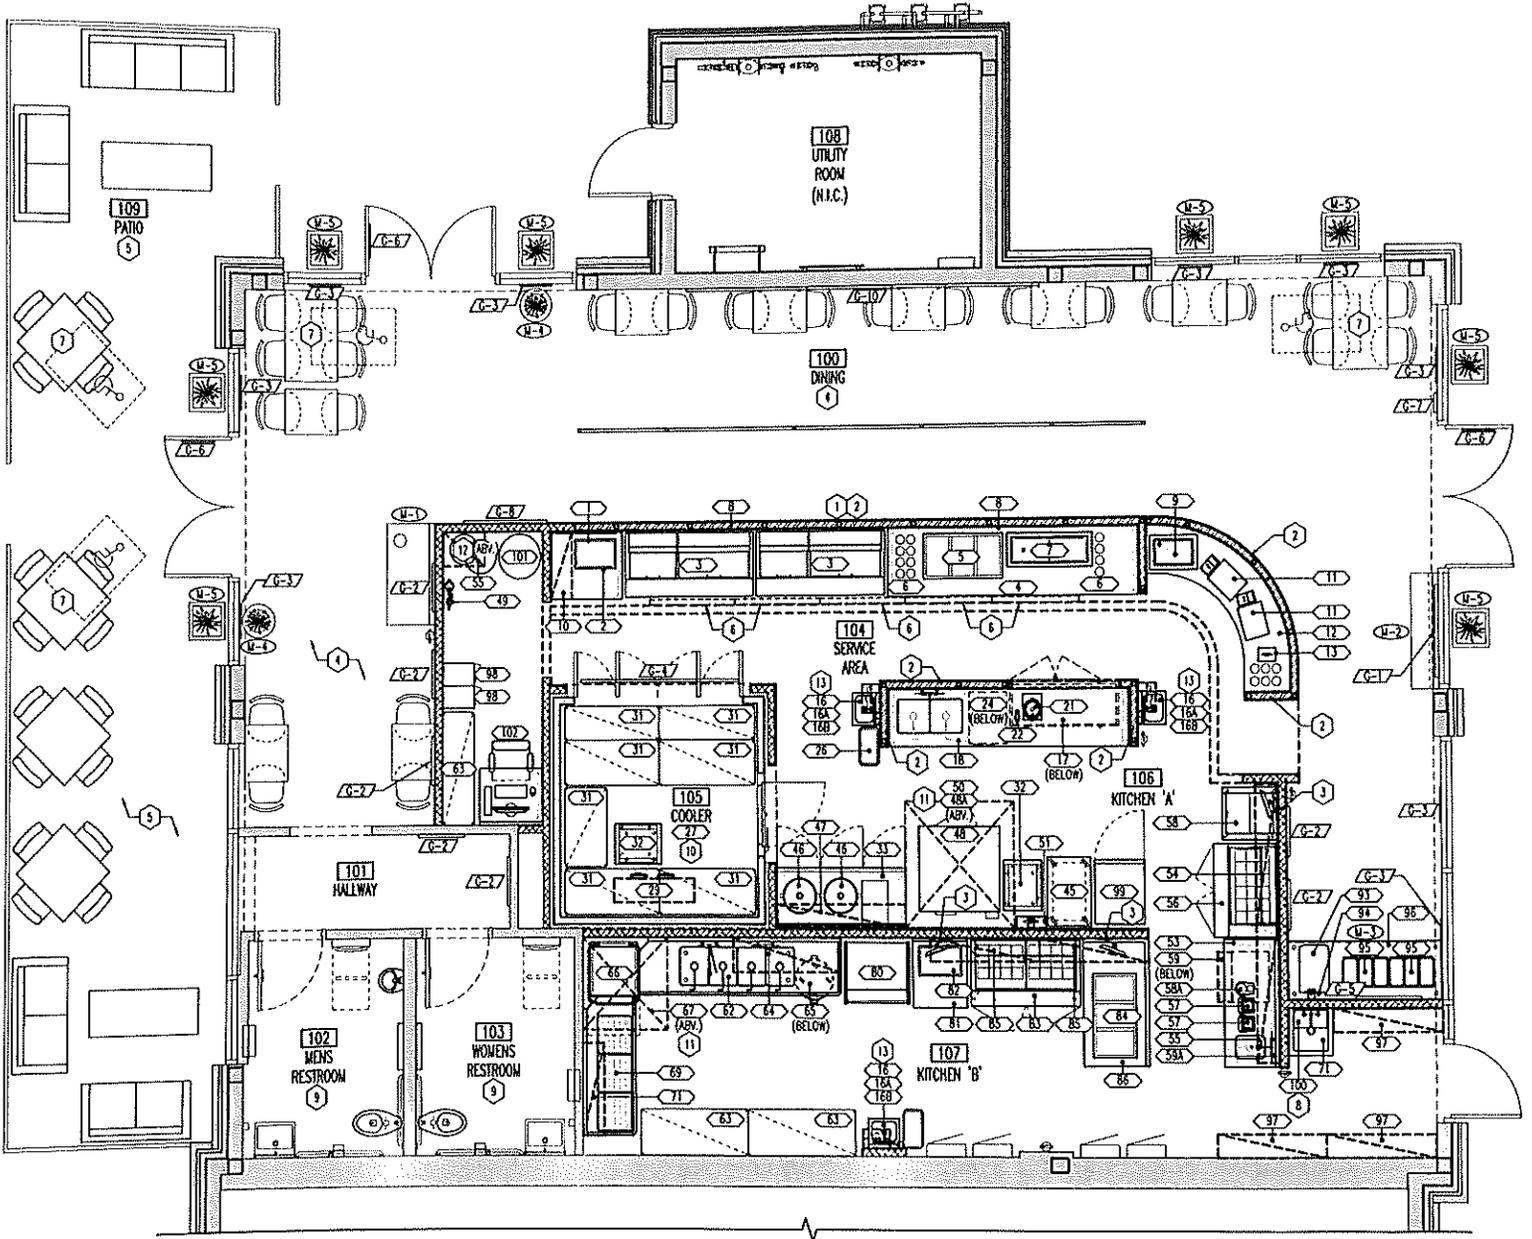

1 FURNITURE AND EQUIPMENT PLAN
 SCALE: 1/4"=1'-0"

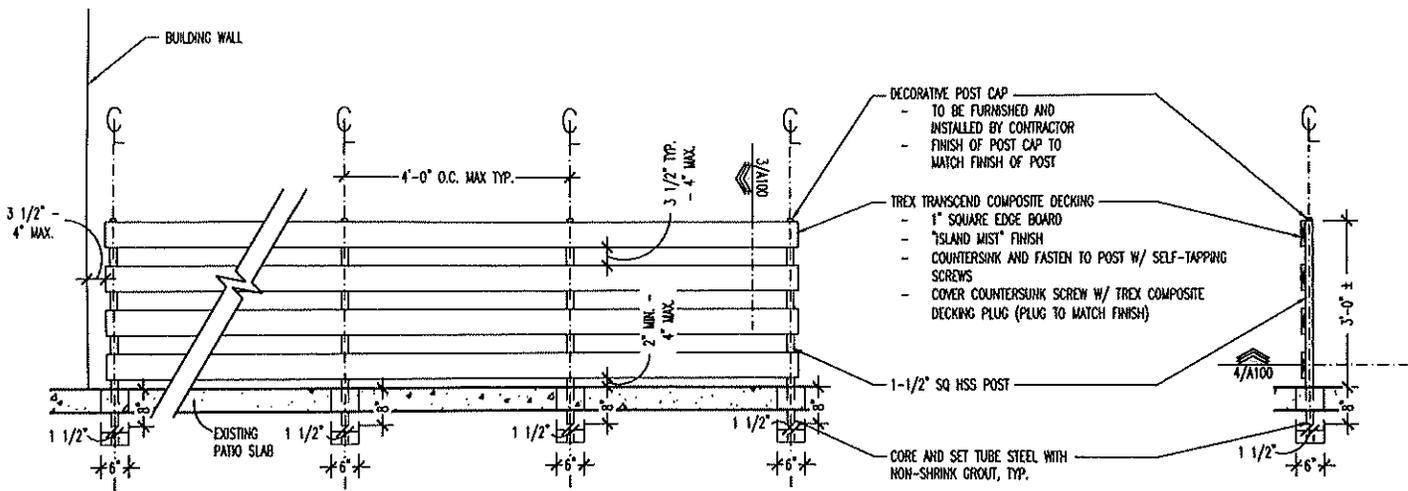

2 TYP RAILING DETAIL
SCALE: 1/2"=1'-0"

3 TYP RAILING SECTION
SCALE: 1/2"=1'-0"